


\\GAOCONSULTANTS\LOCAL\BUPROA\2021\ROSEARTS\CAO\CAO\PRODUCTION DRAWINGS\C-203 STORM AND UTILITY PLAN.DWG
This drawing was produced with computer aided drafting technology and is supported by electronic drawing files. Do not revise this drawing via manual drafting methods.

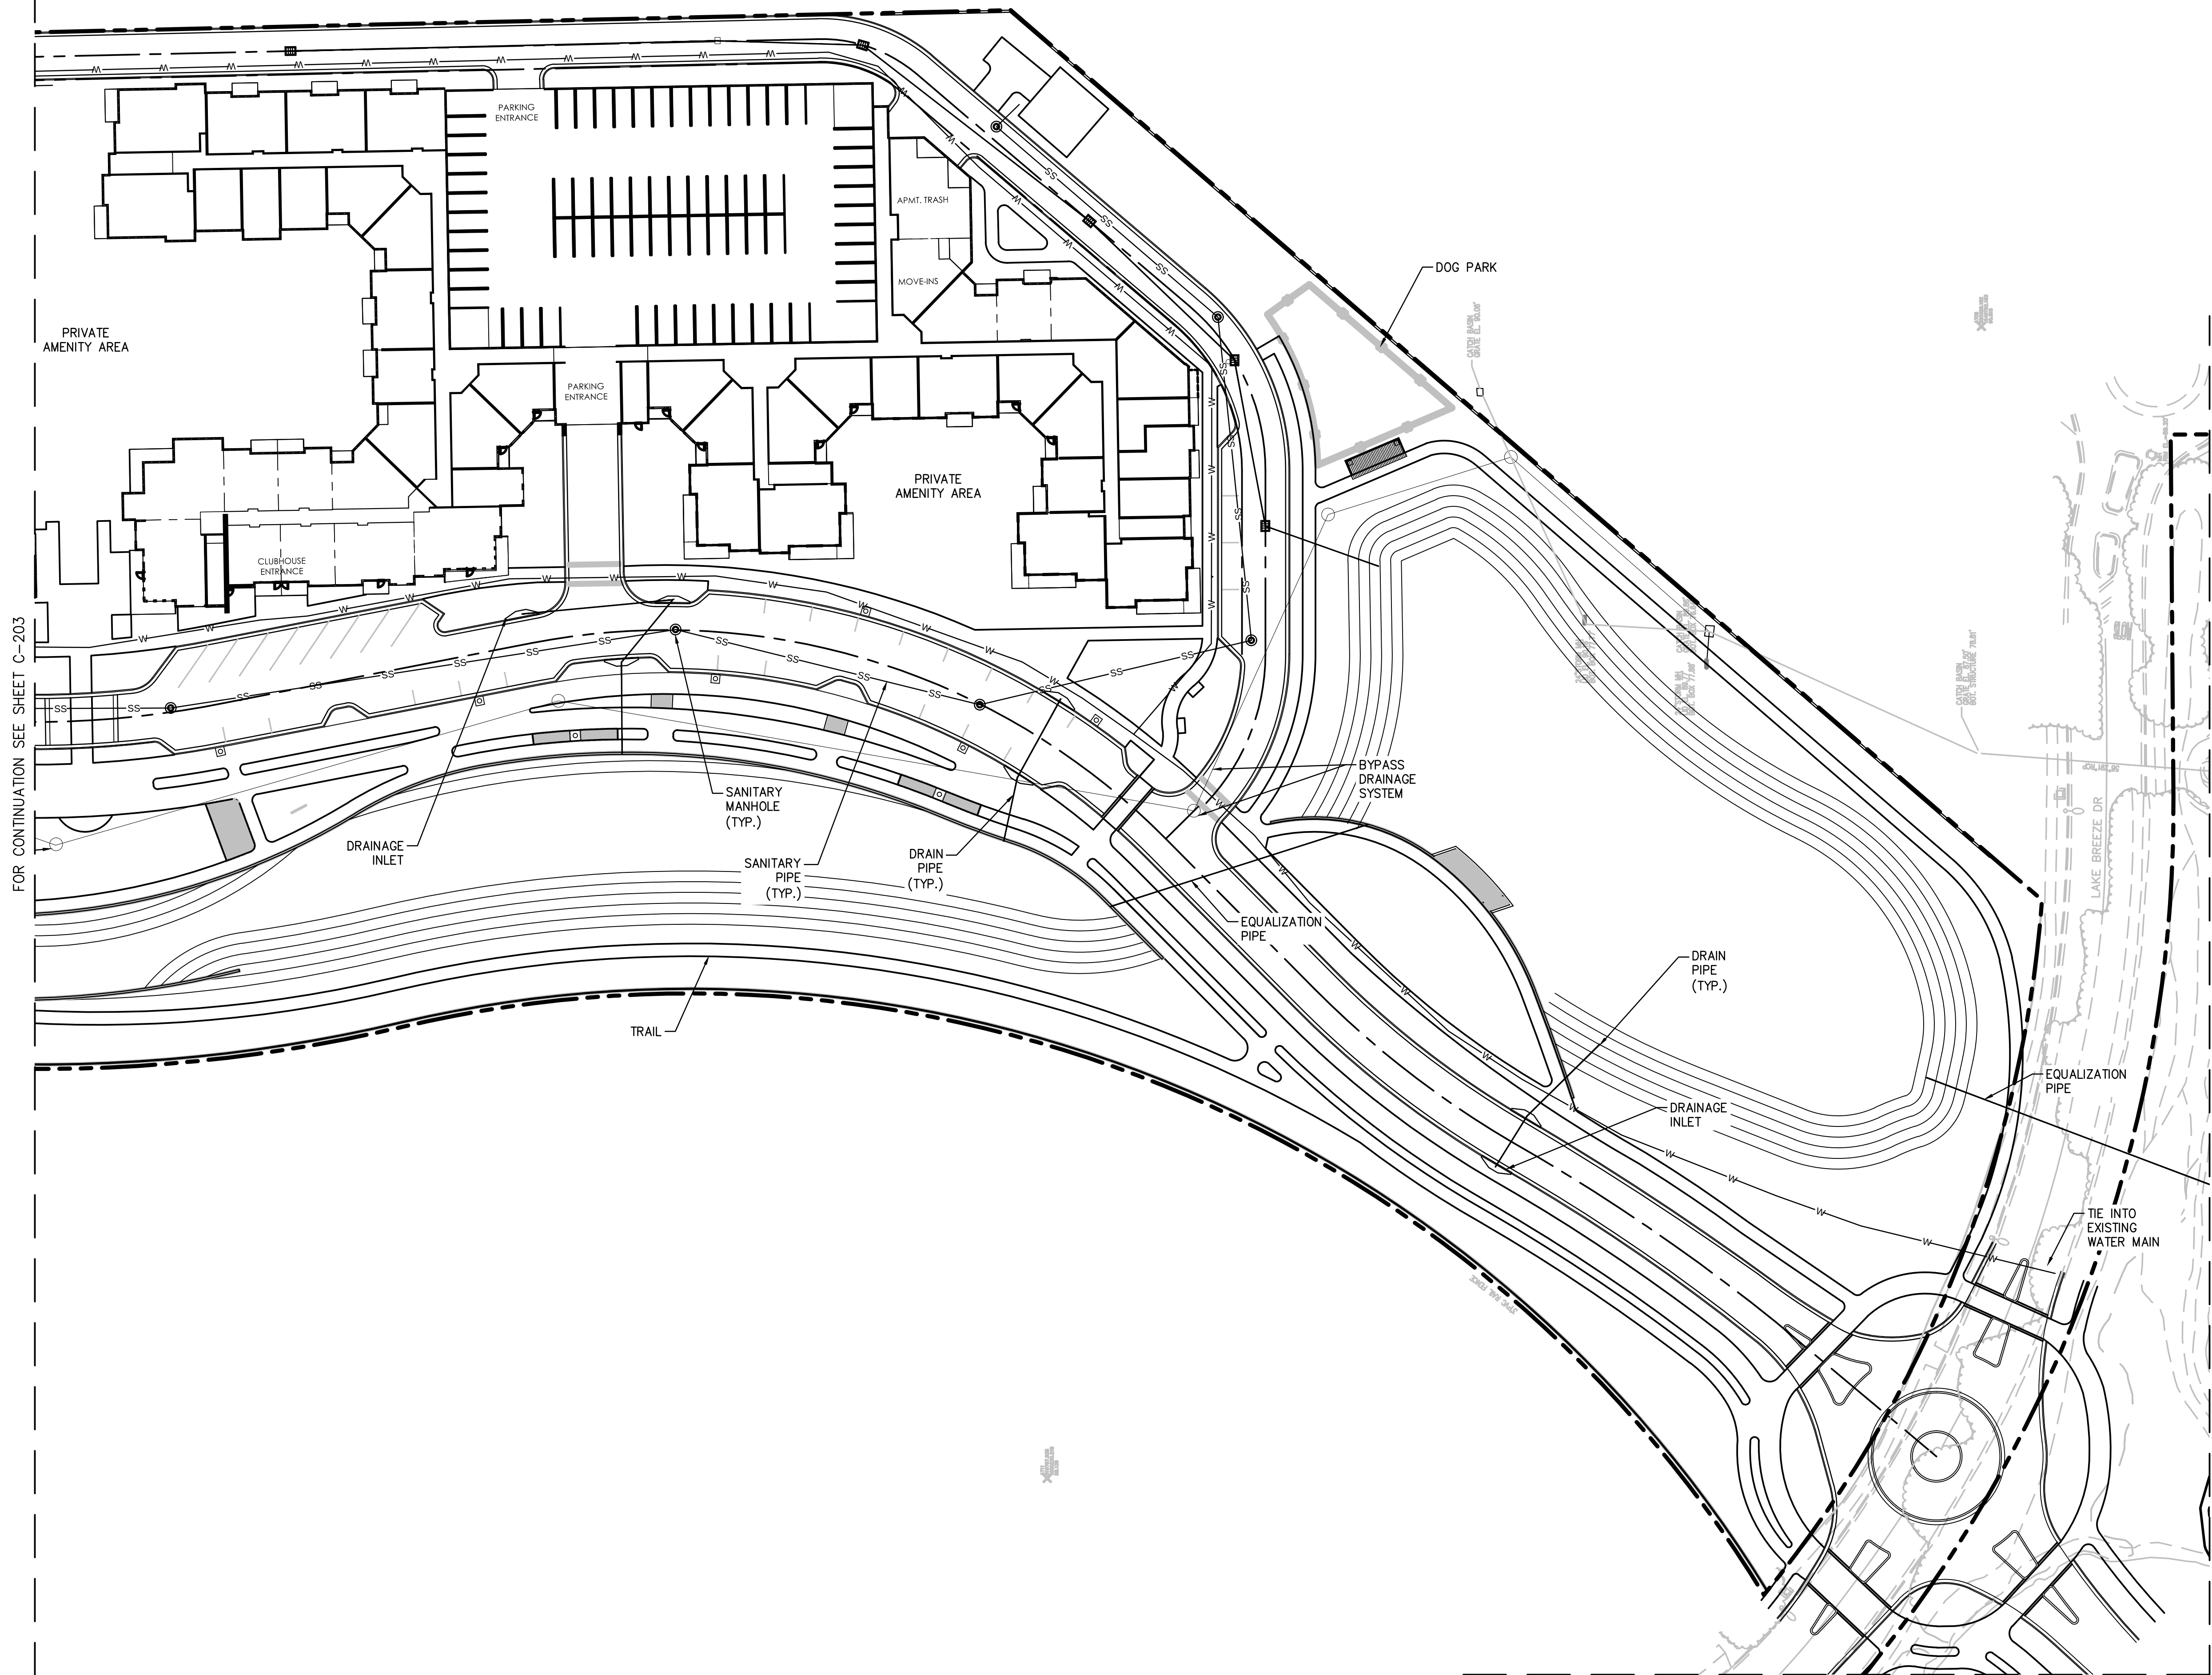


0 40' 80'
FULL SCALE: 1"=40'
HALF SCALE: 1"=80'



GA COMMUNITY SOLUTIONS GROUP
A GAI Consultants, Inc. Service Group
618 E. SOUTH STREET
SUITE 700
ORLANDO, FL 32801
407.423.8398
CERTIFICATE OF AUTHORIZATION: EB9951

PROJECT
ROSEARTS DISTRICT
PHASE 1
SPECIFIC PARCEL
MASTER PLAN

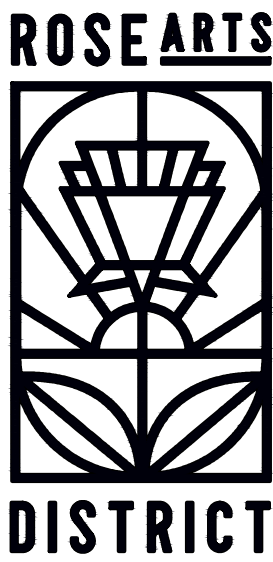

CLIENT
LAKE ORLANDO
LAND OWNER, LLC
2525 PONCE DE LEON BLVD, FLOOR 4
CORAL GABLES, FL 33134
305.728.5360 tel

REVISIONS:	

PROJECT NUMBER A171115.07
DATE: 04/29/2022
DRAWN: ADL AP
CHECKED: WSL KJA
APPROVED: WSL KJA
REGISTRATION

SHEET TITLE
**STORM AND
UTILITY
PLAN**
SHEET NUMBER
C 204

A GAI CONSULTANTS, INC. SERVICE GROUP