


\\GAI\CONSULTANTS\LOCAL\BUPROA\2021\021922\00 - WESTSIDE CAPITAL-ROSEARTS\CAO\CAO\PRODUCTION DRAWINGS\C-200 STORM AND UTILITY PLAN.DWG
This drawing was produced with computer aided drafting technology and is supported by electronic drawing files. Do not revise this drawing via manual drafting methods.

FOR CONTINUATION SEE SHEET C-204

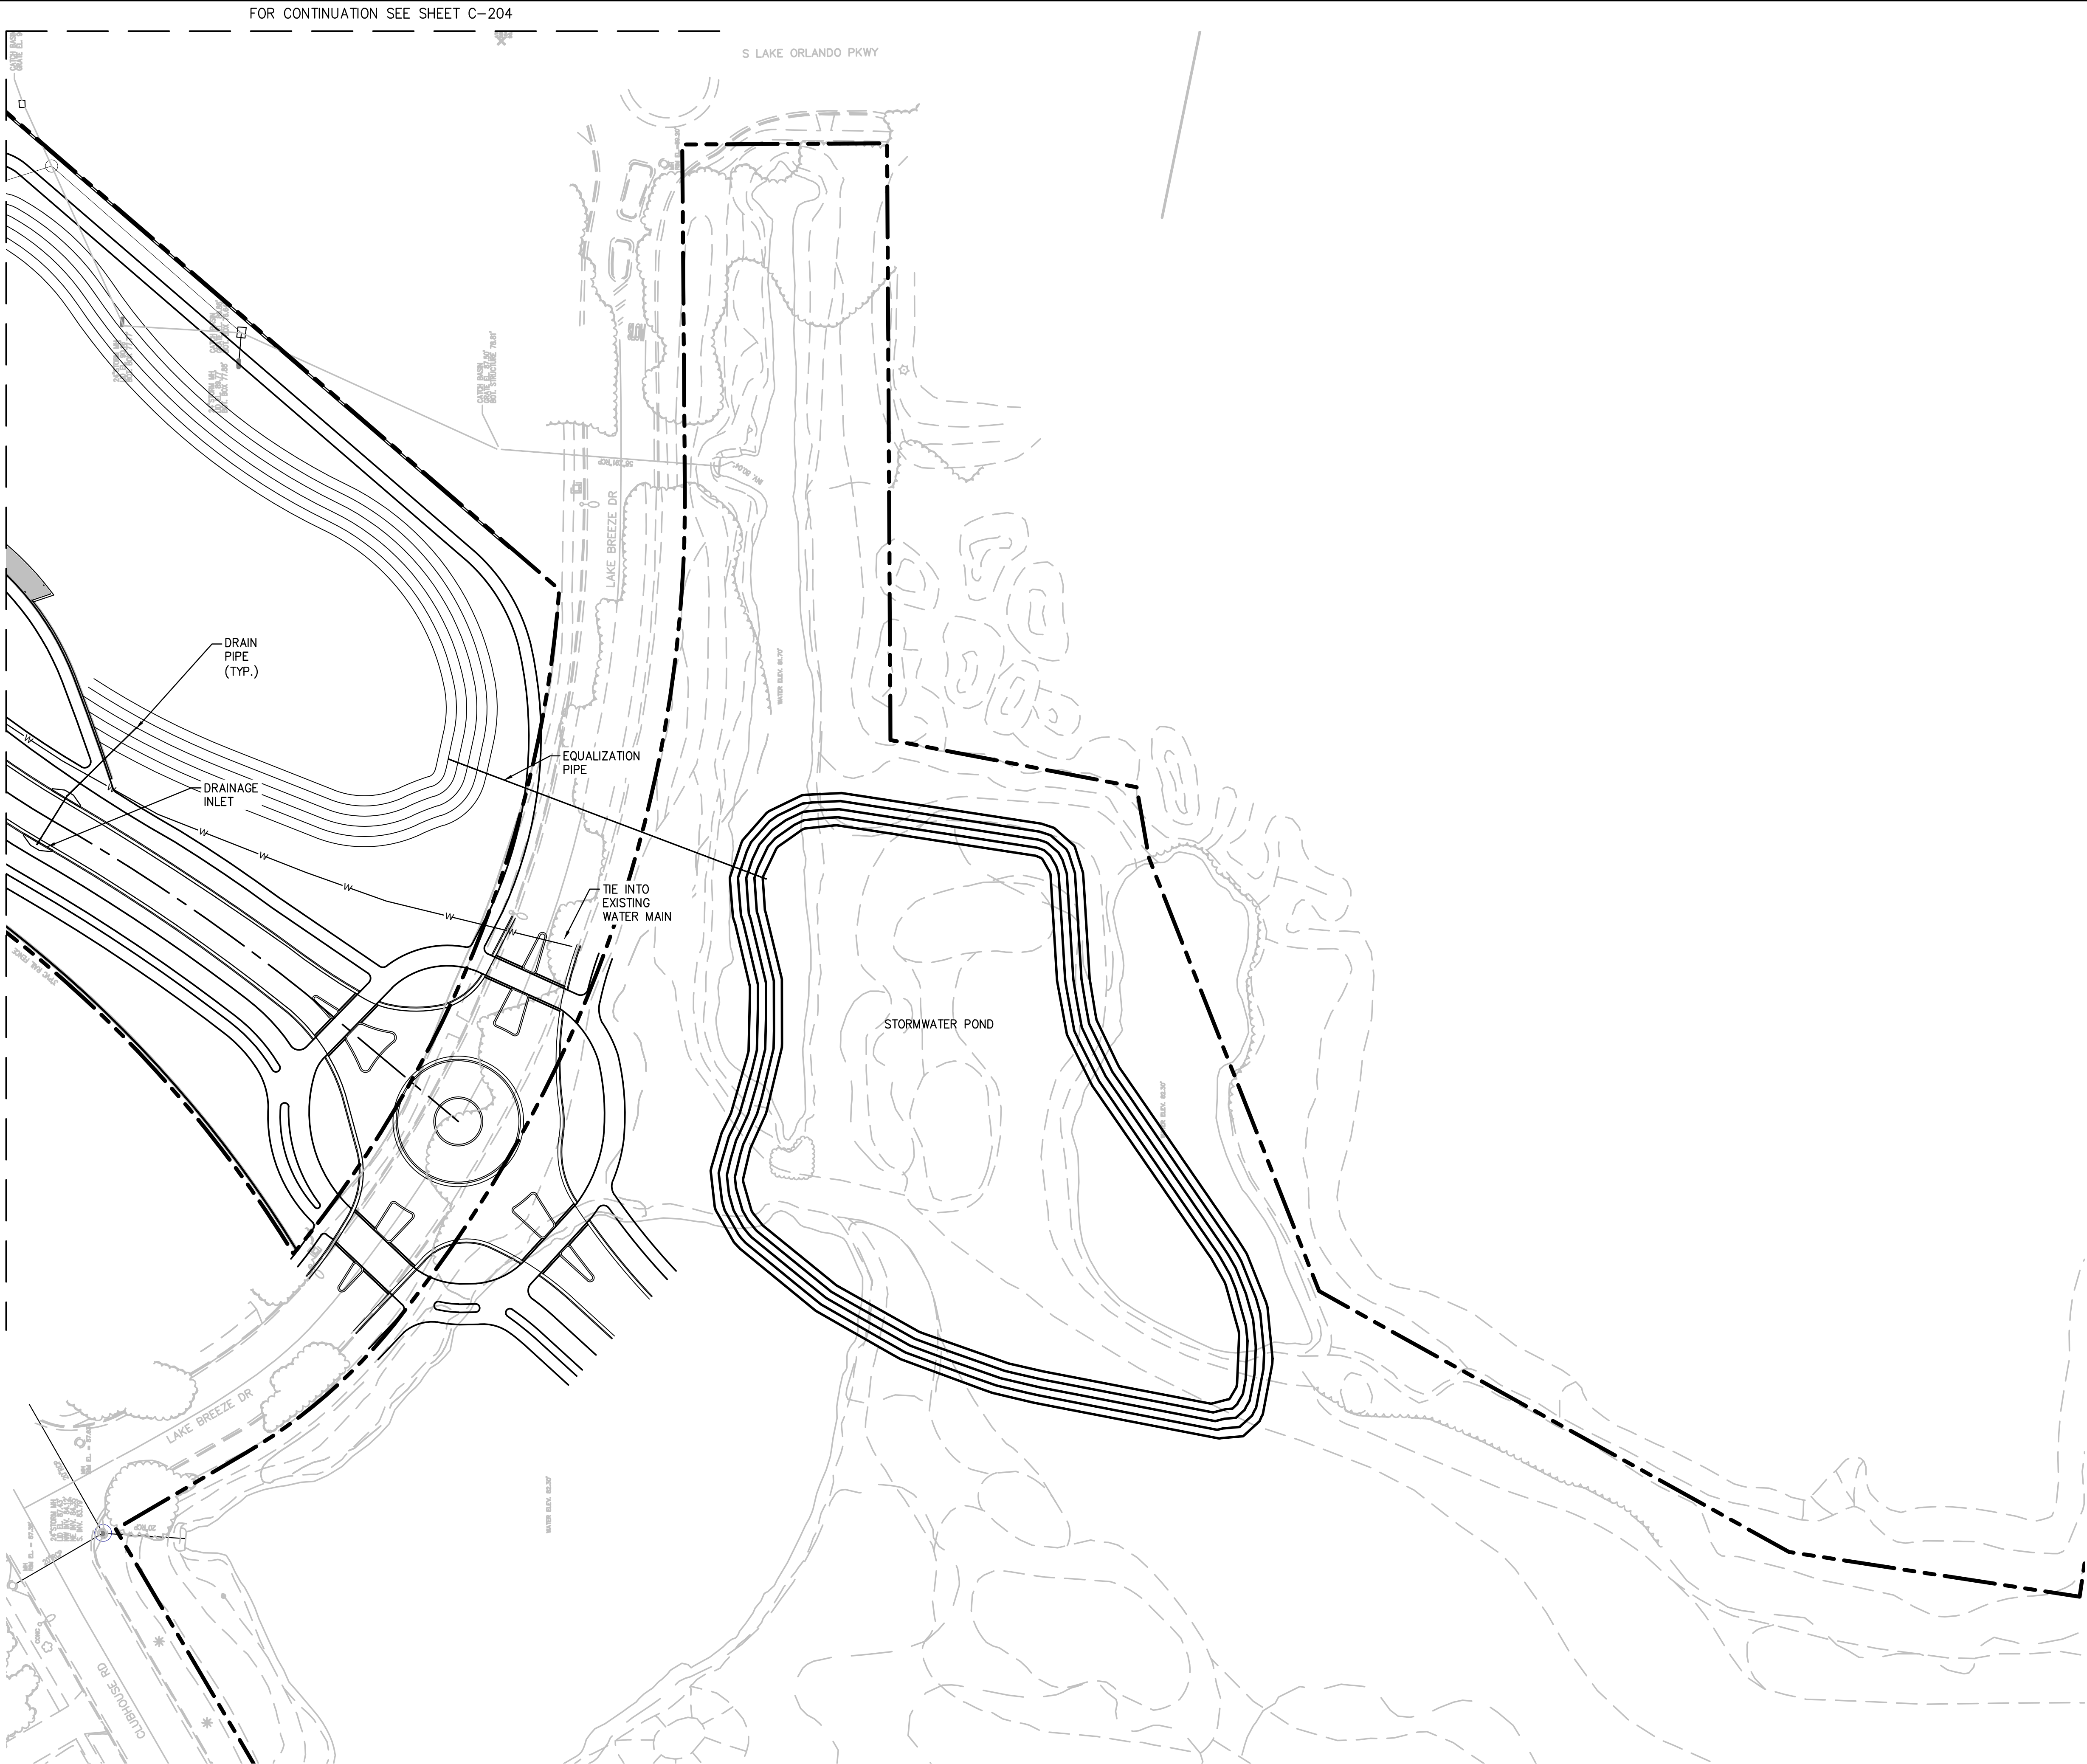


0 40' 80'
FULL SCALE: 1"=40'
HALF SCALE: 1"=80'



G COMMUNITY SOLUTIONS GROUP
A GAI Consultants, Inc. Service Group
618 E. SOUTH STREET
SUITE 700
ORLANDO, FL 32801
407.423.8398
CERTIFICATE OF AUTHORIZATION: EB9951

PROJECT
ROSEARTS DISTRICT
PHASE 1
SPECIFIC PARCEL
MASTER PLAN

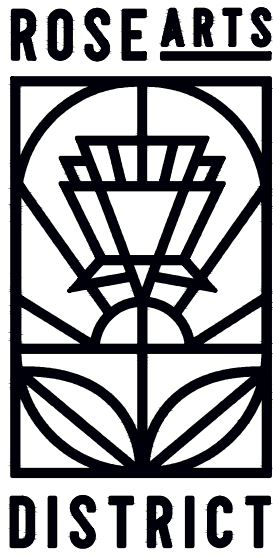

CLIENT
LAKE ORLANDO
LAND OWNER, LLC
2525 PONCE DE LEON BLVD, FLOOR 4
CORAL GABLES, FL 33134
305.728.5360 tel

REVISIONS:	

PROJECT NUMBER A171115.07
DATE: 04/29/2022
DRAWN: ADL AP
CHECKED: WSL KJA
APPROVED: WSL KJA

REGISTRATION

SHEET TITLE
**STORM AND
UTILITY
PLAN**
SHEET NUMBER
C 205

A GAI CONSULTANTS, INC. SERVICE GROUP