


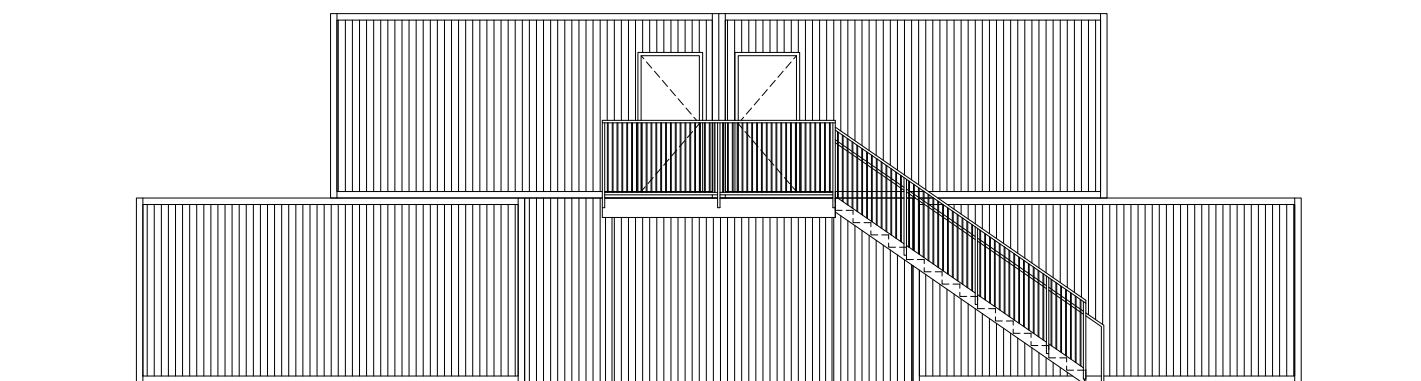


WEST ELEVATION

EAST ELEVATION



NORTH ELEVATION

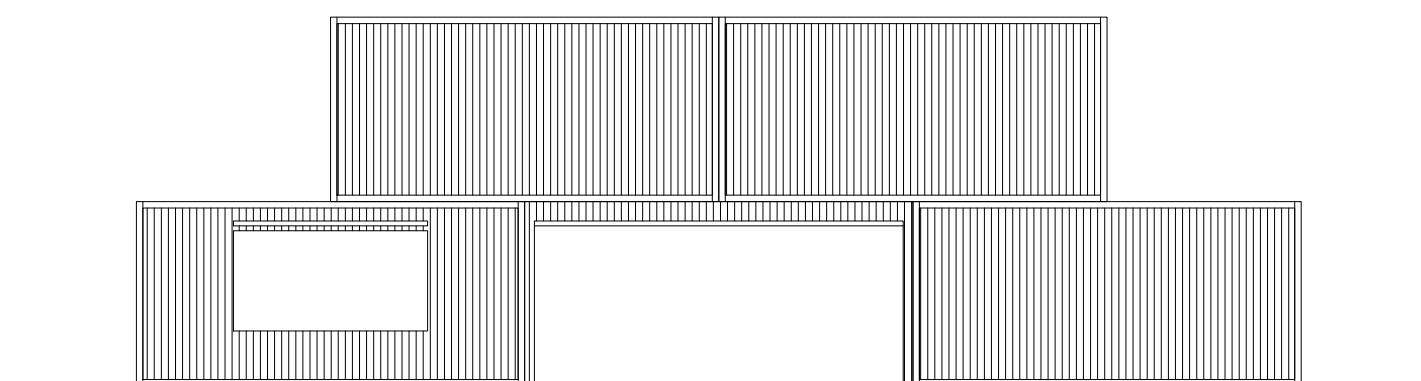

SOUTH ELEVATION

PROJECT: A LA CART
DRAWING NAME: CONCEPT 03 - ELEVATIONS
DATE: 12/20/2021
SQUARE FOOTAGE: 200 SF PER CONEX X 5 = 1,000 SF

