


Plotted By: Deon, John - Sheet Set: Gardens on Millenia Lot K - SPMP - Layout: 1:1 SPMP - March 21, 2022 08:58:09am - K:\ORL\Civil\249087000-Gardens on Millenia Lot K\CADD\SPMP\PlanSheets\SPMP1.1 - Site Plan.dwg

This document, together with the concepts and designs presented herein, as an instrument of service, is intended only for the specific purpose and client for which it was prepared. Reuse of and improper reliance on this document without written authorization and adaptation by Kimley-Horn and Associates, Inc. shall be without liability to Kimley-Horn and Associates, Inc.

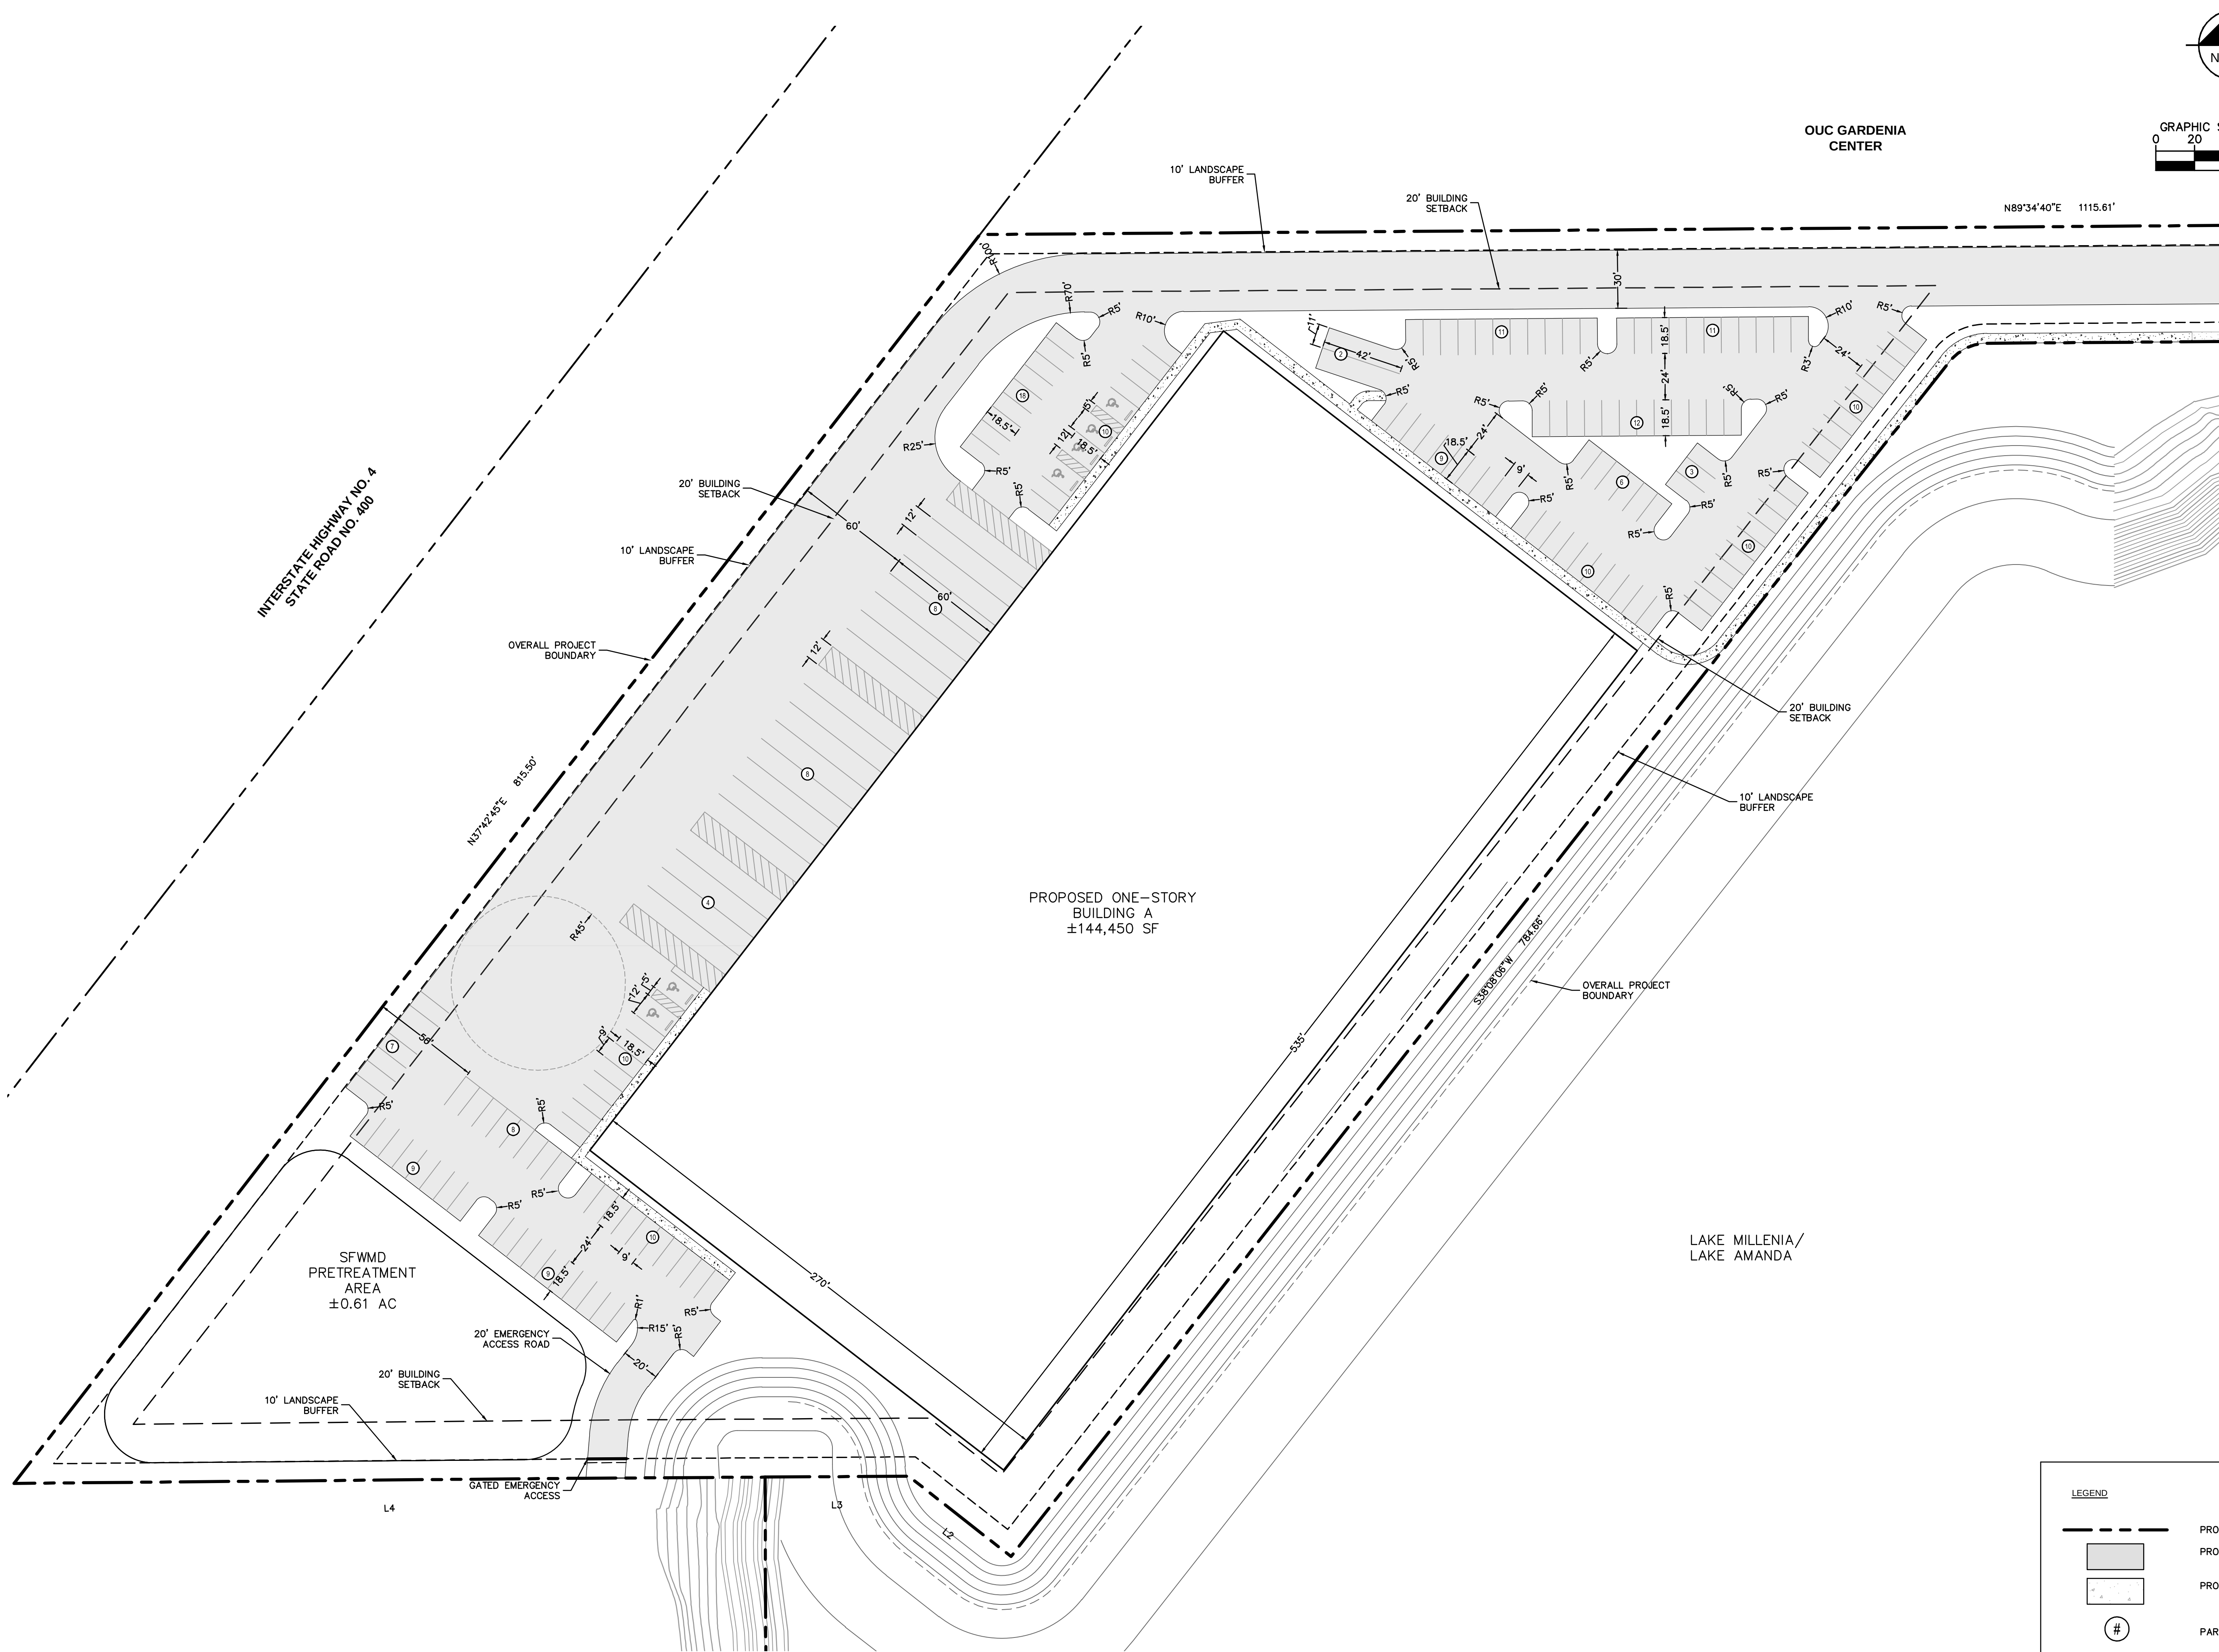

LEGEND

	PROPERTY LINE
	PROPOSED ASPHALT PAVEMENT
	PROPOSED CONCRETE SIDEWALK
	PARKING COUNT

GARDENS ON MILLENNIA LOT K	FLORIDA	ORLANDO	SHEET NUMBER SPMP1.1	SITE PLAN	LICENSED PROFESSIONAL	KHA PROJECT 249087000				DATE 03/21/2022				SCALE AS SHOWN				DESIGNED BY JGE				DRAWN BY JBD				CHECKED BY BAL				DATE			
						© 2022 KIMLEY-HORN AND ASSOCIATES, INC. 189 S. ORANGE AVENUE, SUITE 1000, ORLANDO, FL 32801 PHONE: 407-898-1511 WWW.KIMLEY-HORN.COM REGISTRY No. 35106				Kimley»Horn				NOT FOR CONSTRUCTION																			