


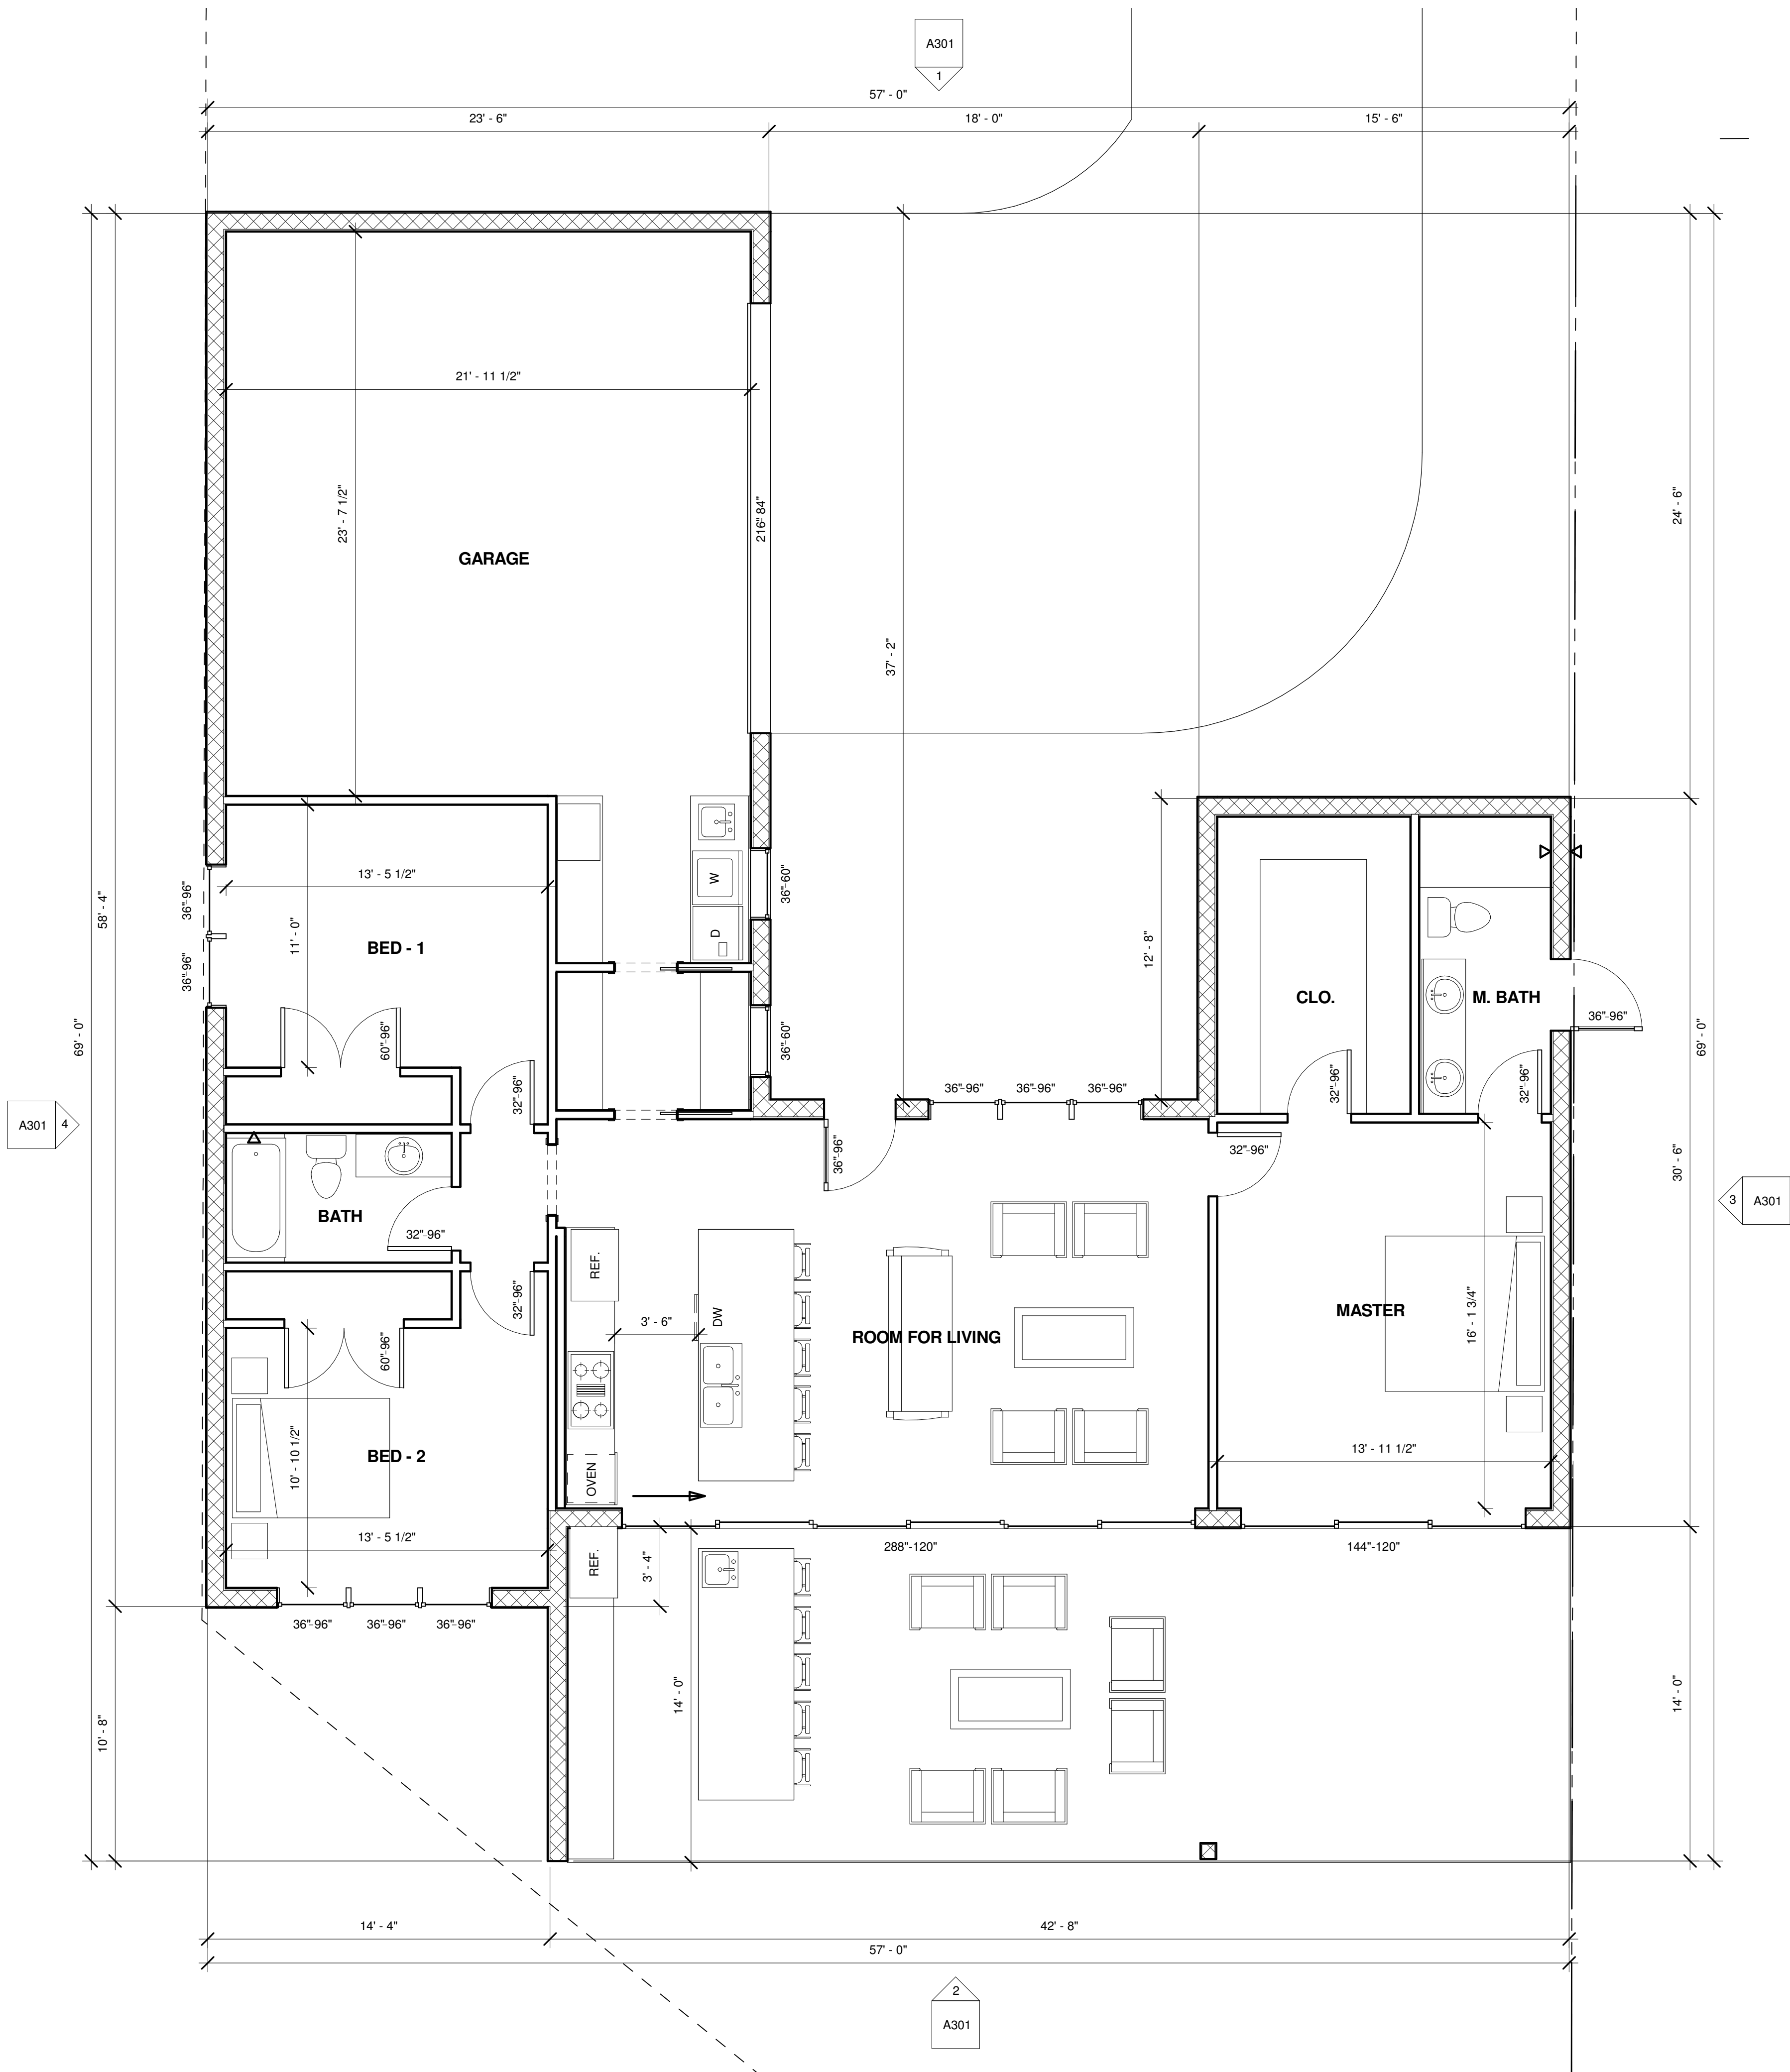

1832 CURRY FORD
ORLANDO, FLORIDA

This item has been digitally signed and sealed by [NAME] on the date adjacent to the seal. Printed copies of this document are not considered signed and sealed and the signature must be verified on any electronic copies.

SEAL

JOHN P. DRAKE
ARCHITECT

ISSUE DATE

07/18/22

SHEET INFORMATION

FLOOR PLAN

Scale 1/4" = 1'-0"

A201