



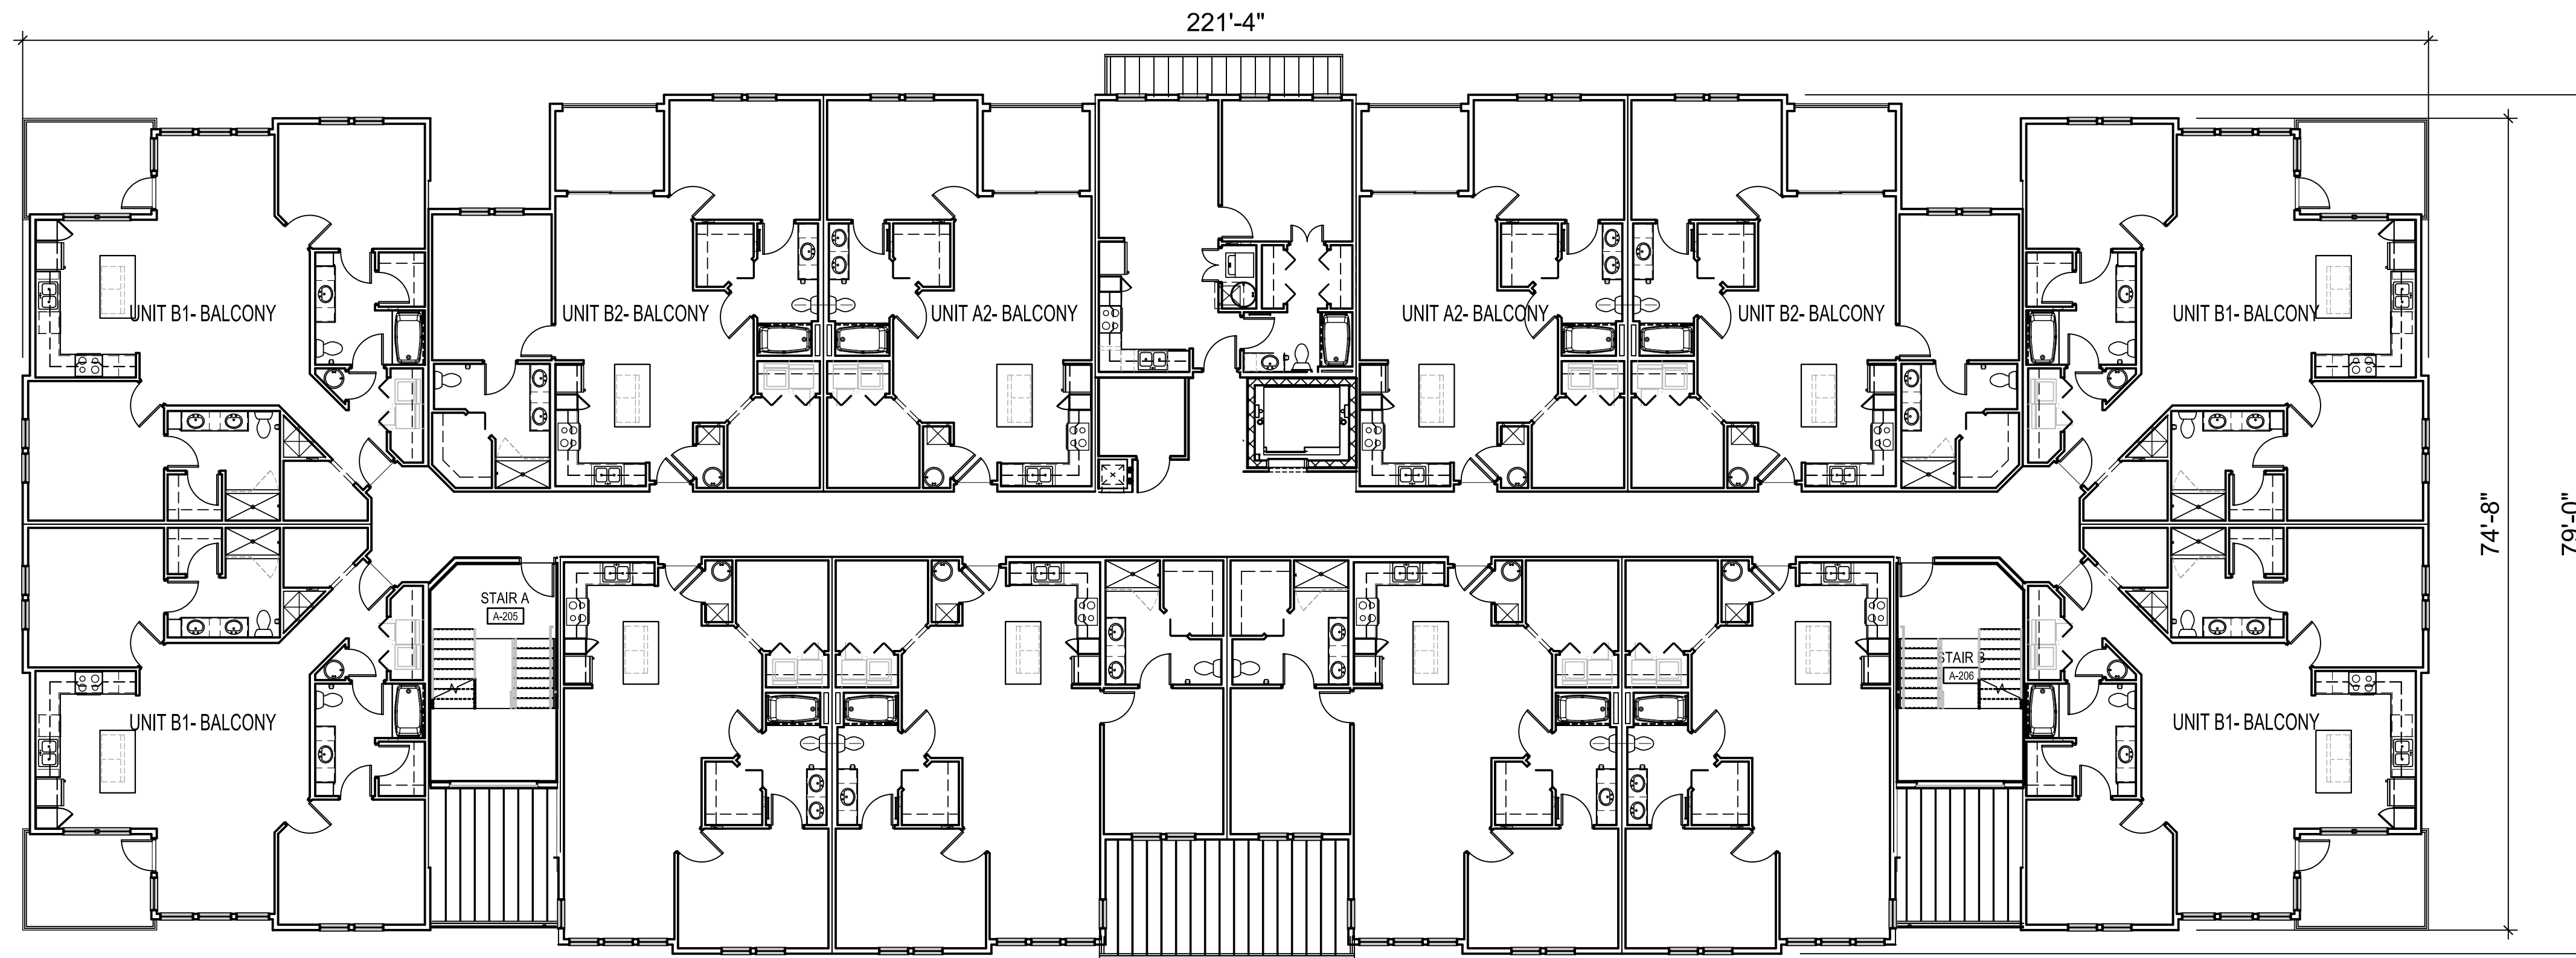

TYPICAL UPPER LEVEL 2ND THRU 4TH FLOOR PLAN
 SCALE: 3/32"=1'-0"

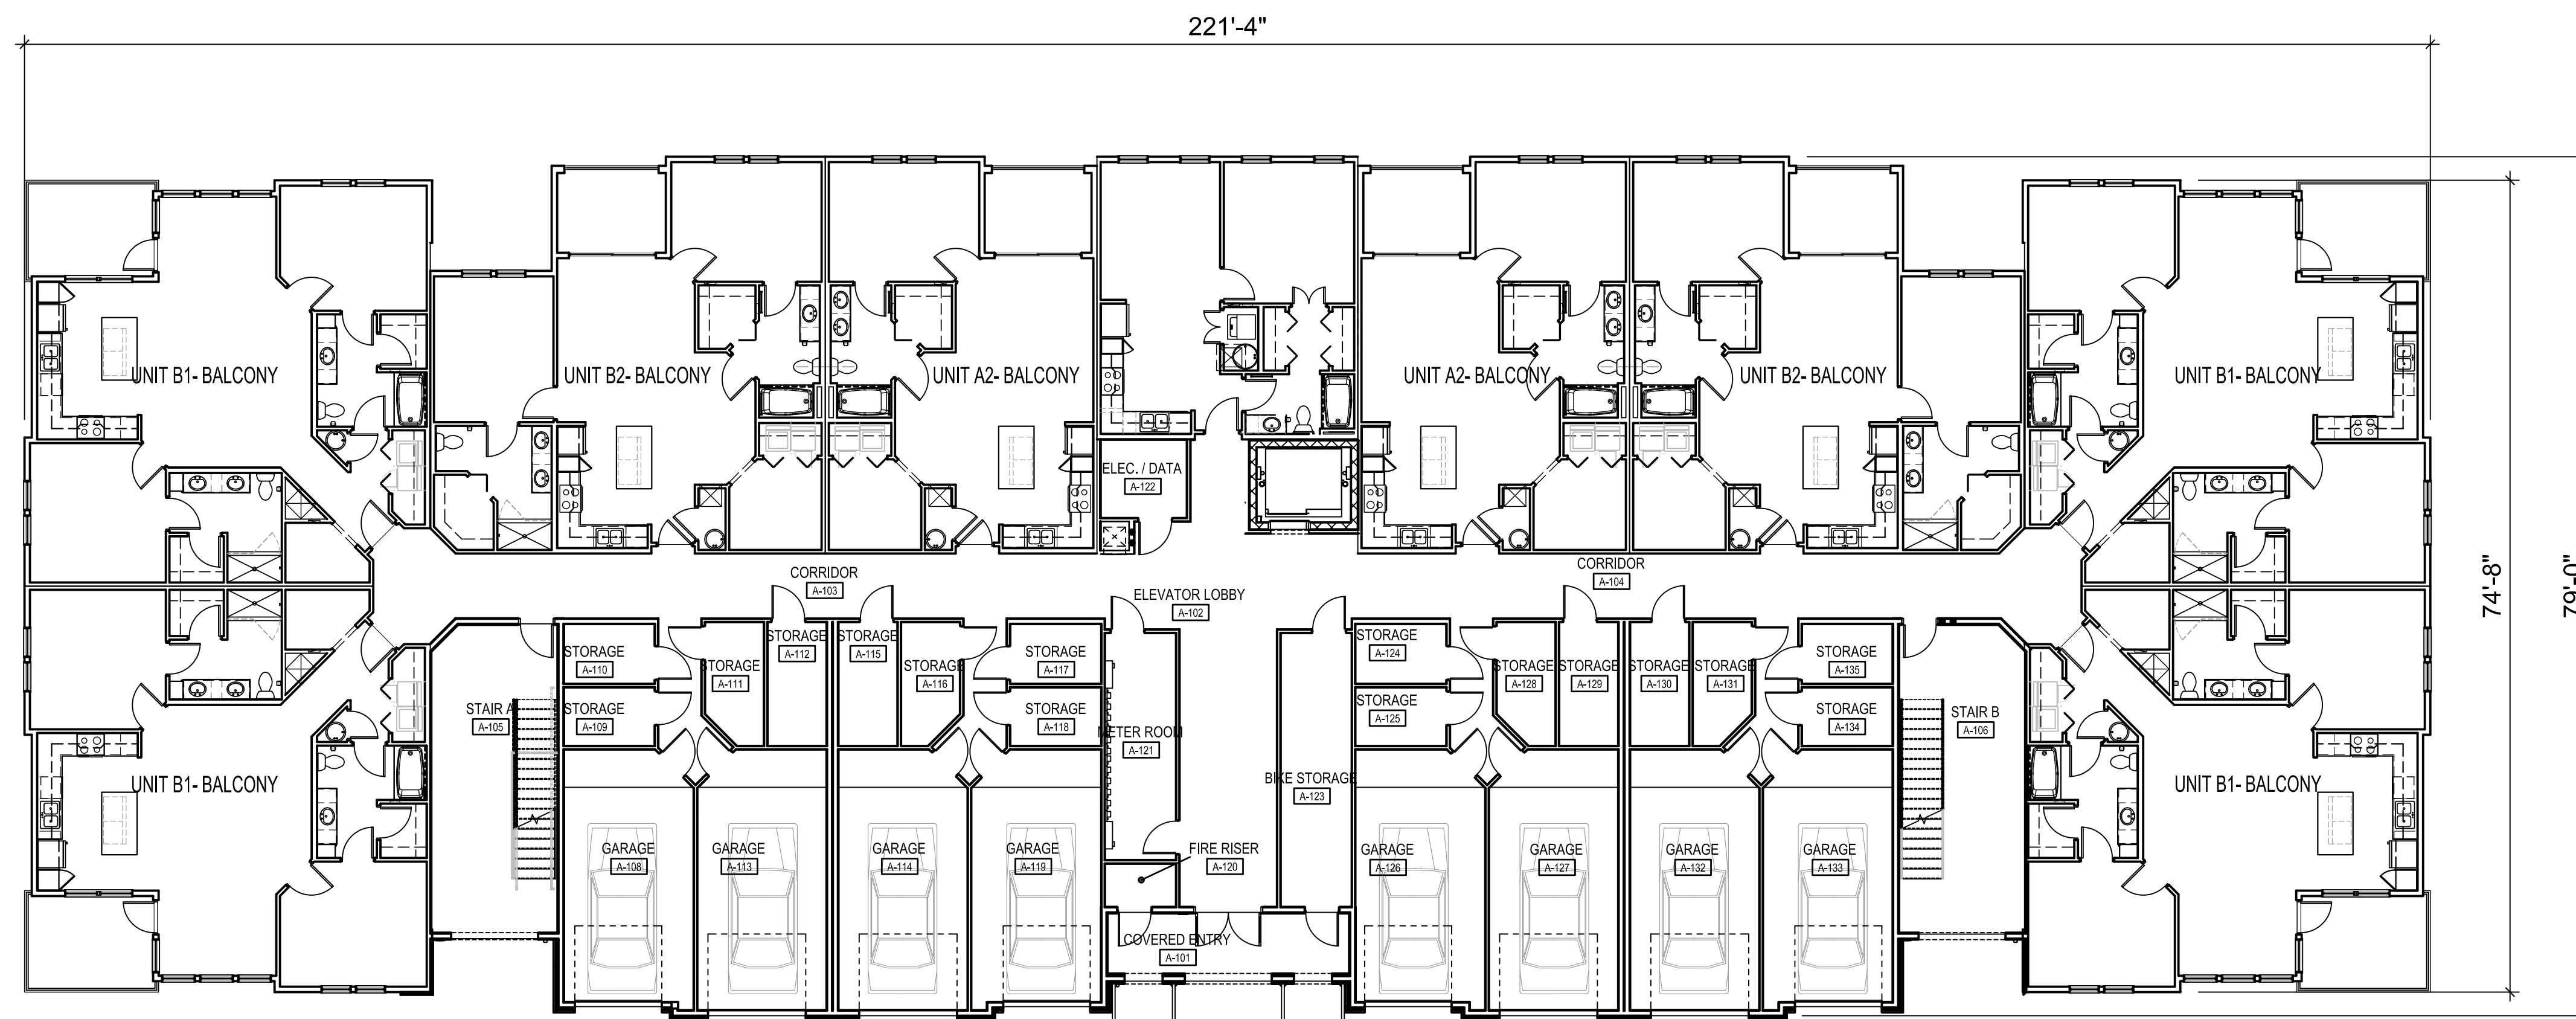


1ST LEVEL FLOOR PLAN
 SCALE: 3/32"=1'-0"




BUILDING TYPE A FLOOR PLANS | EAGLE LAKES APARTMENTS

PROJECT No: 5591 - 02-13-2023

ORANGE COUNTY, FLORIDA

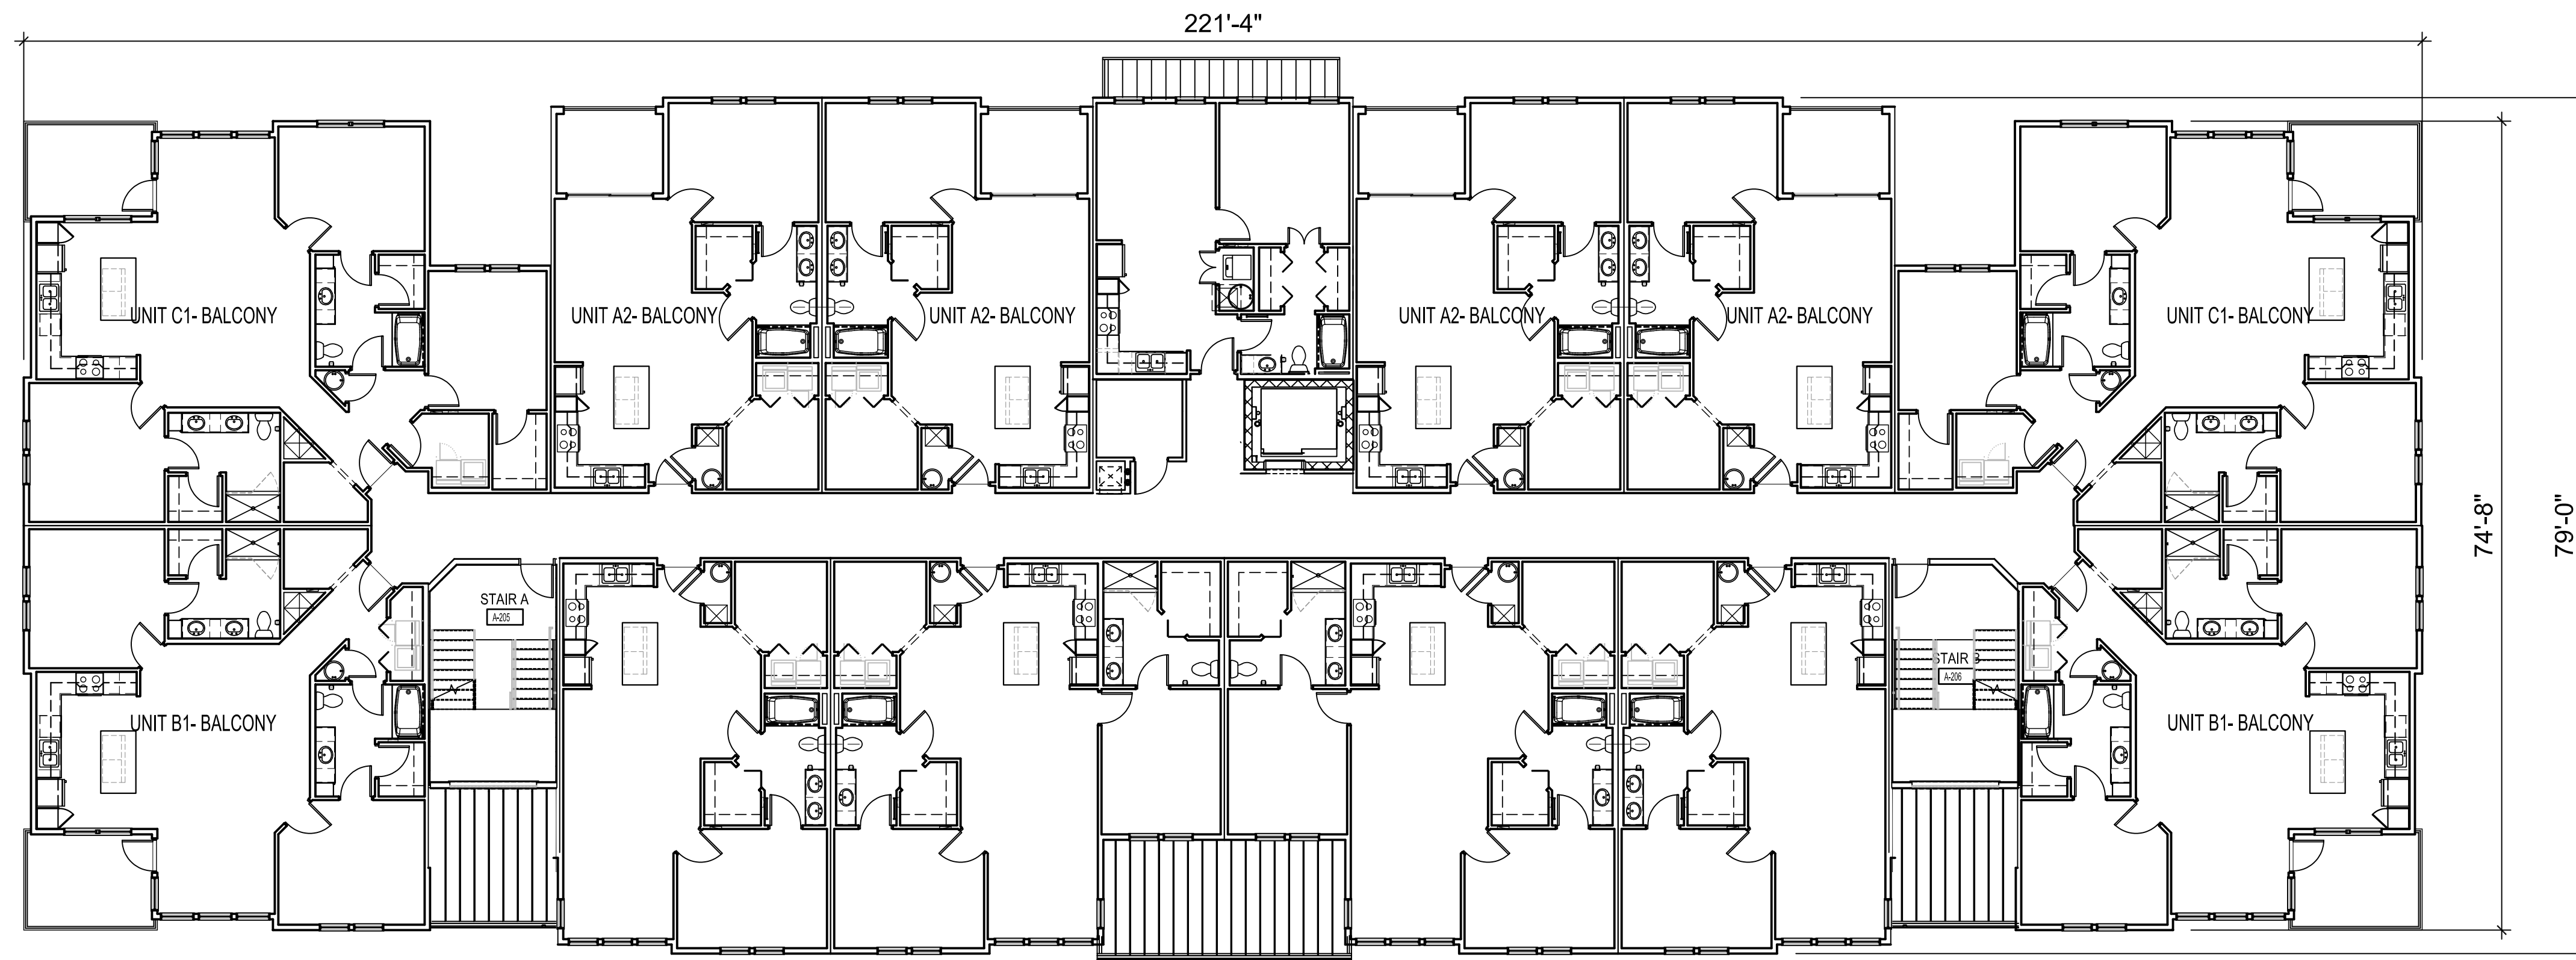

TYPICAL UPPER LEVEL 2ND THRU 4TH FLOOR PLAN
SCALE: 3/32"=1'-0"

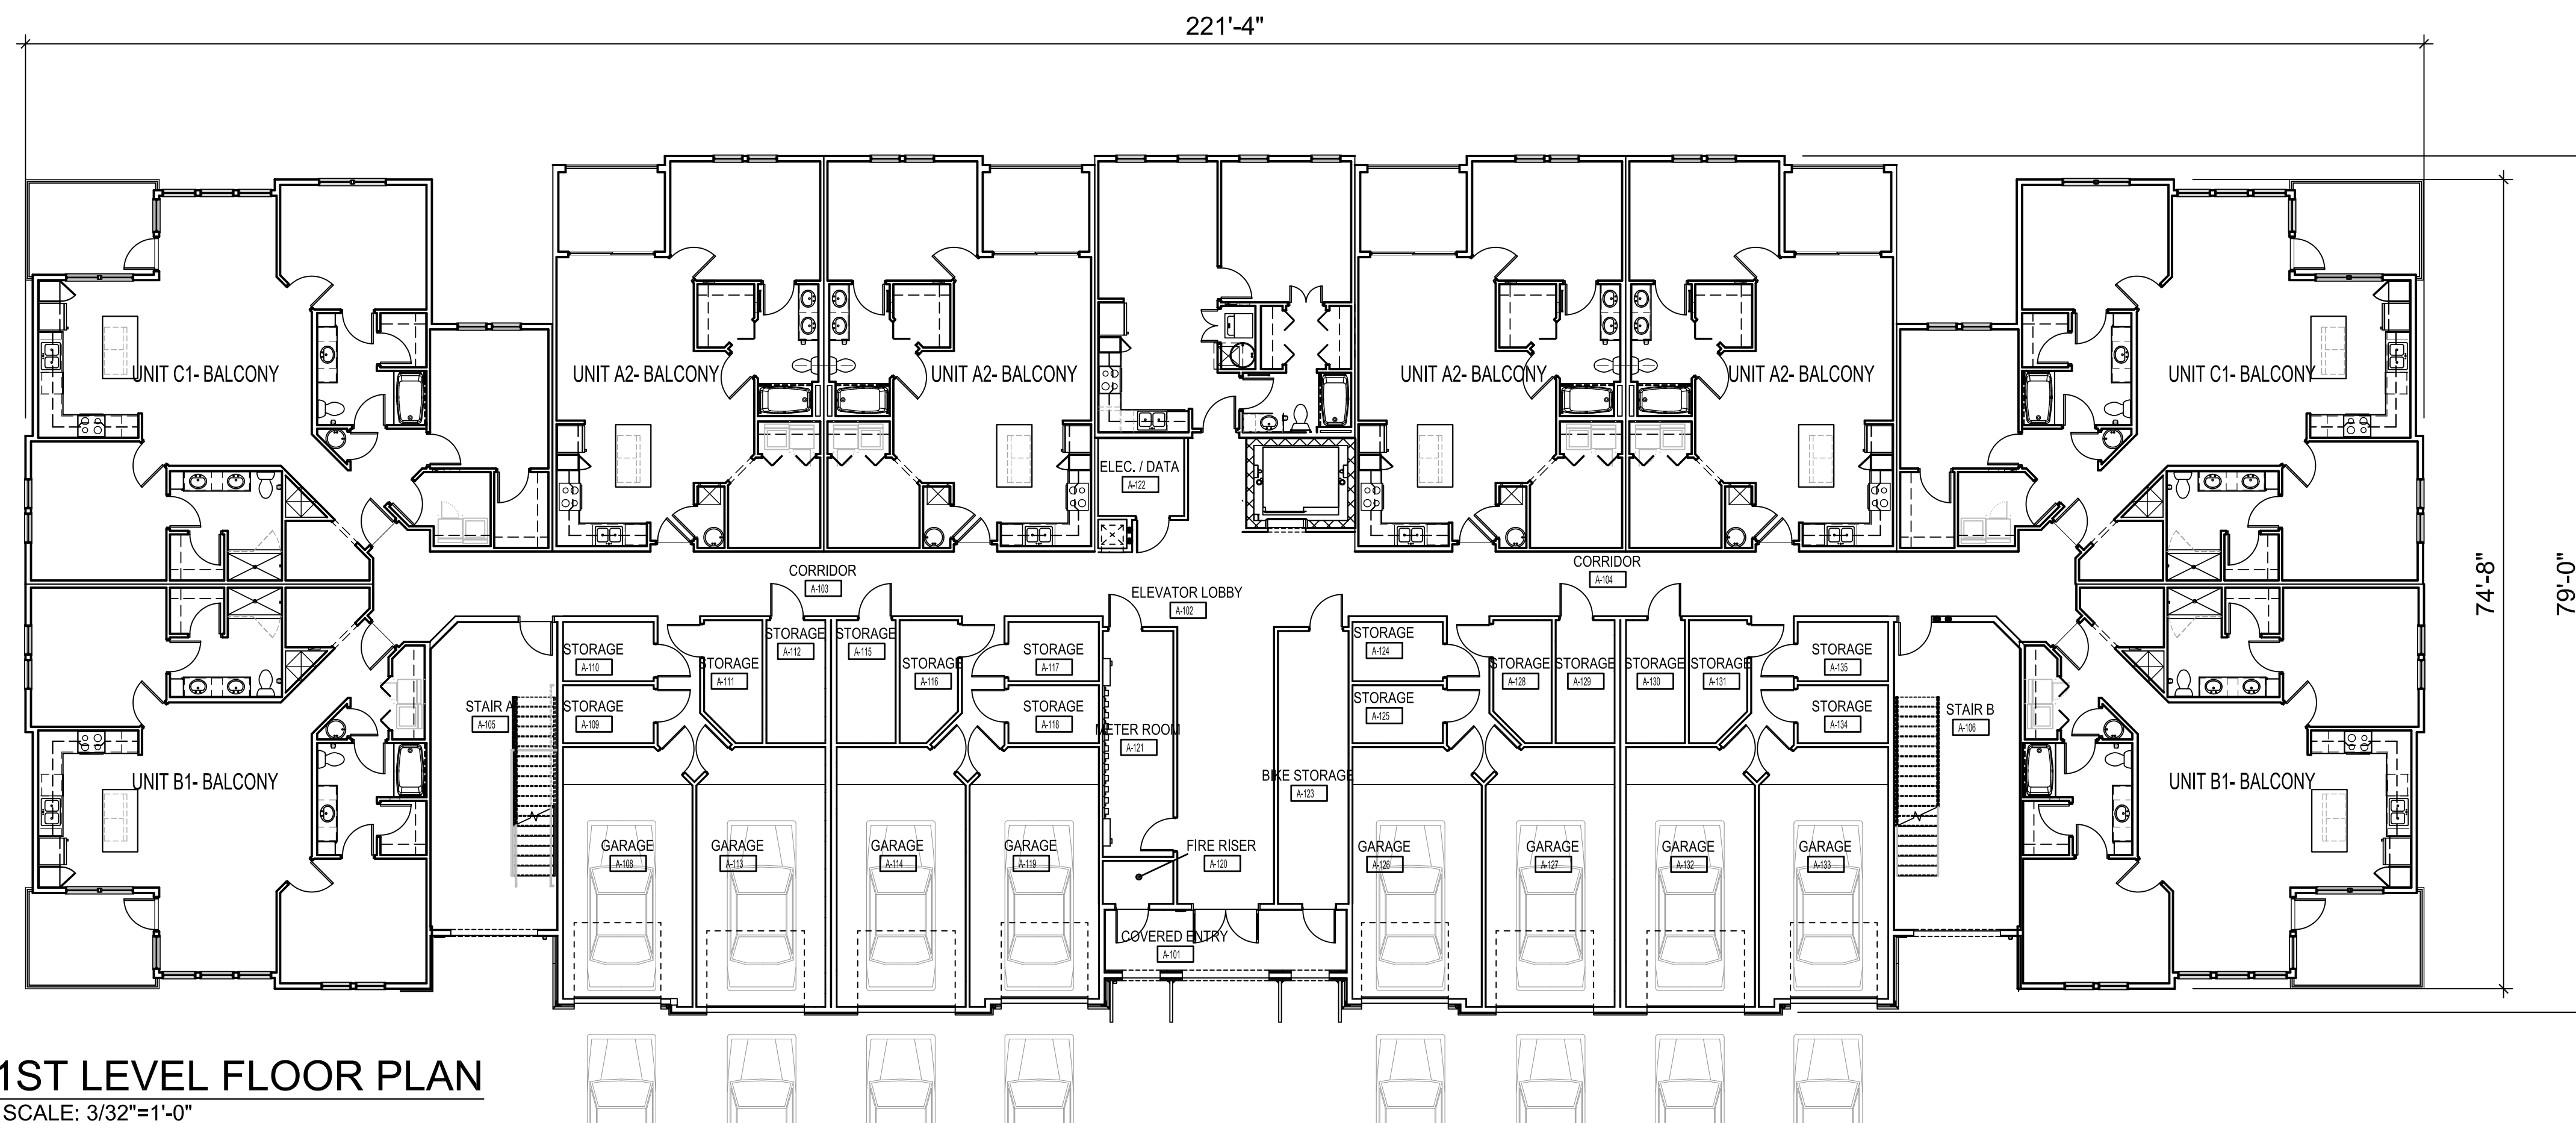

1ST LEVEL FLOOR PLAN
SCALE: 3/32"=1'-0"



BUILDING TYPE B FLOOR PLANS

EAGLE LAKES APARTMENTS

PROJECT No: 5591 - 02-13-2023

ORANGE COUNTY, FLORIDA



EXTERIOR ELEVATIONS | EAGLE LAKE APARTMENTS

DATE: 09/23/20 PROJECT No: 5591-00