
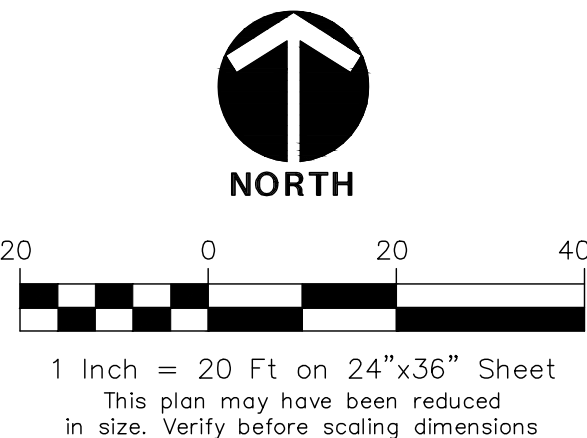


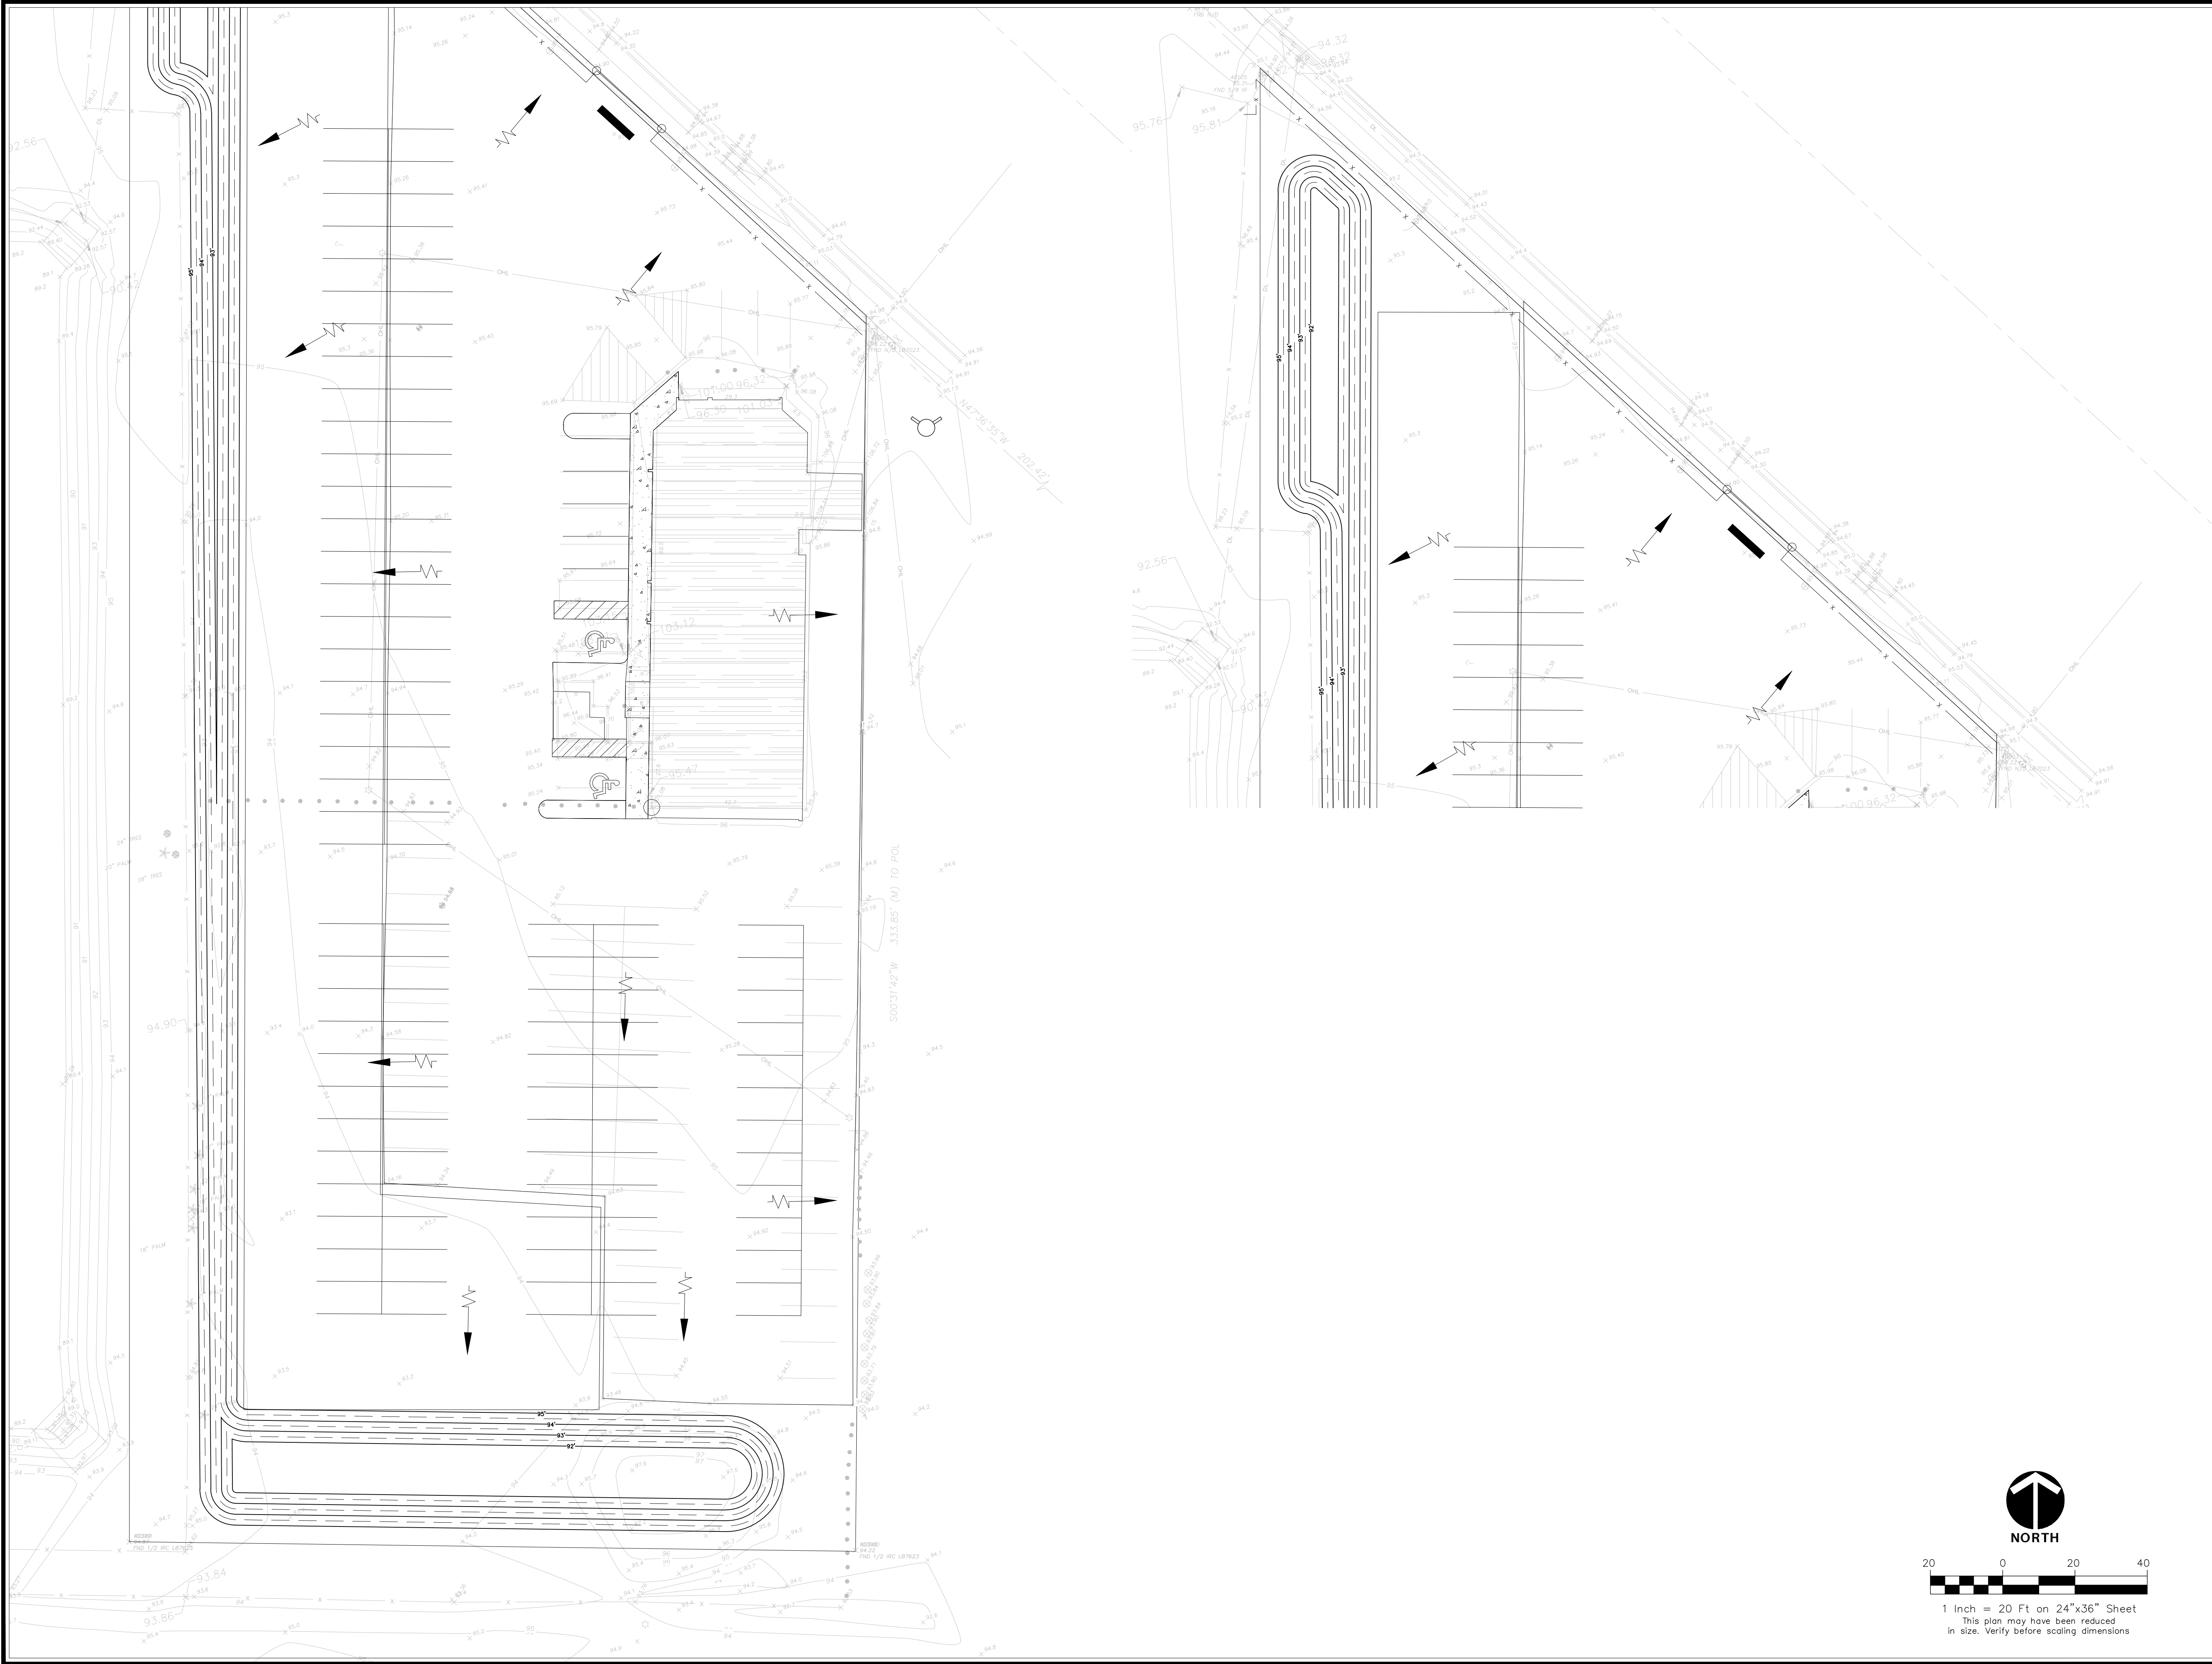

HARRIS

Harris Civil Engineers, LLC

1200 Hillcrest Street
Suite 200
Orlando, Florida 32803

Phone: (407) 629-4777
Fax: (407) 629-7888

www.harrisengineers.com
EB 9814

ORLANDO DISCOUNT AUTO

REPAVE + RESTRIPE

5040 EDgewater Drive

Orlando, Florida

32810


Revisions:

No.	Date	Description
9		
8		
7		
6		
5		
4		
3		
2		
1		

SITE PLAN

Scale: AS SHOWN
Date: 2022-12-16
Project No: 7607000

Design: DWT
Drawn: CDT
Checked: DWT

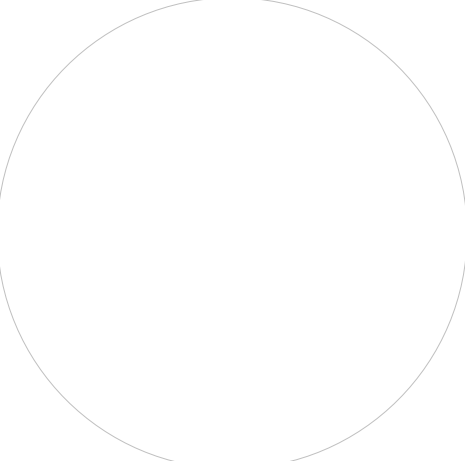

David W. Taylor, PE
FL PE # 60928

Release:

C-100