
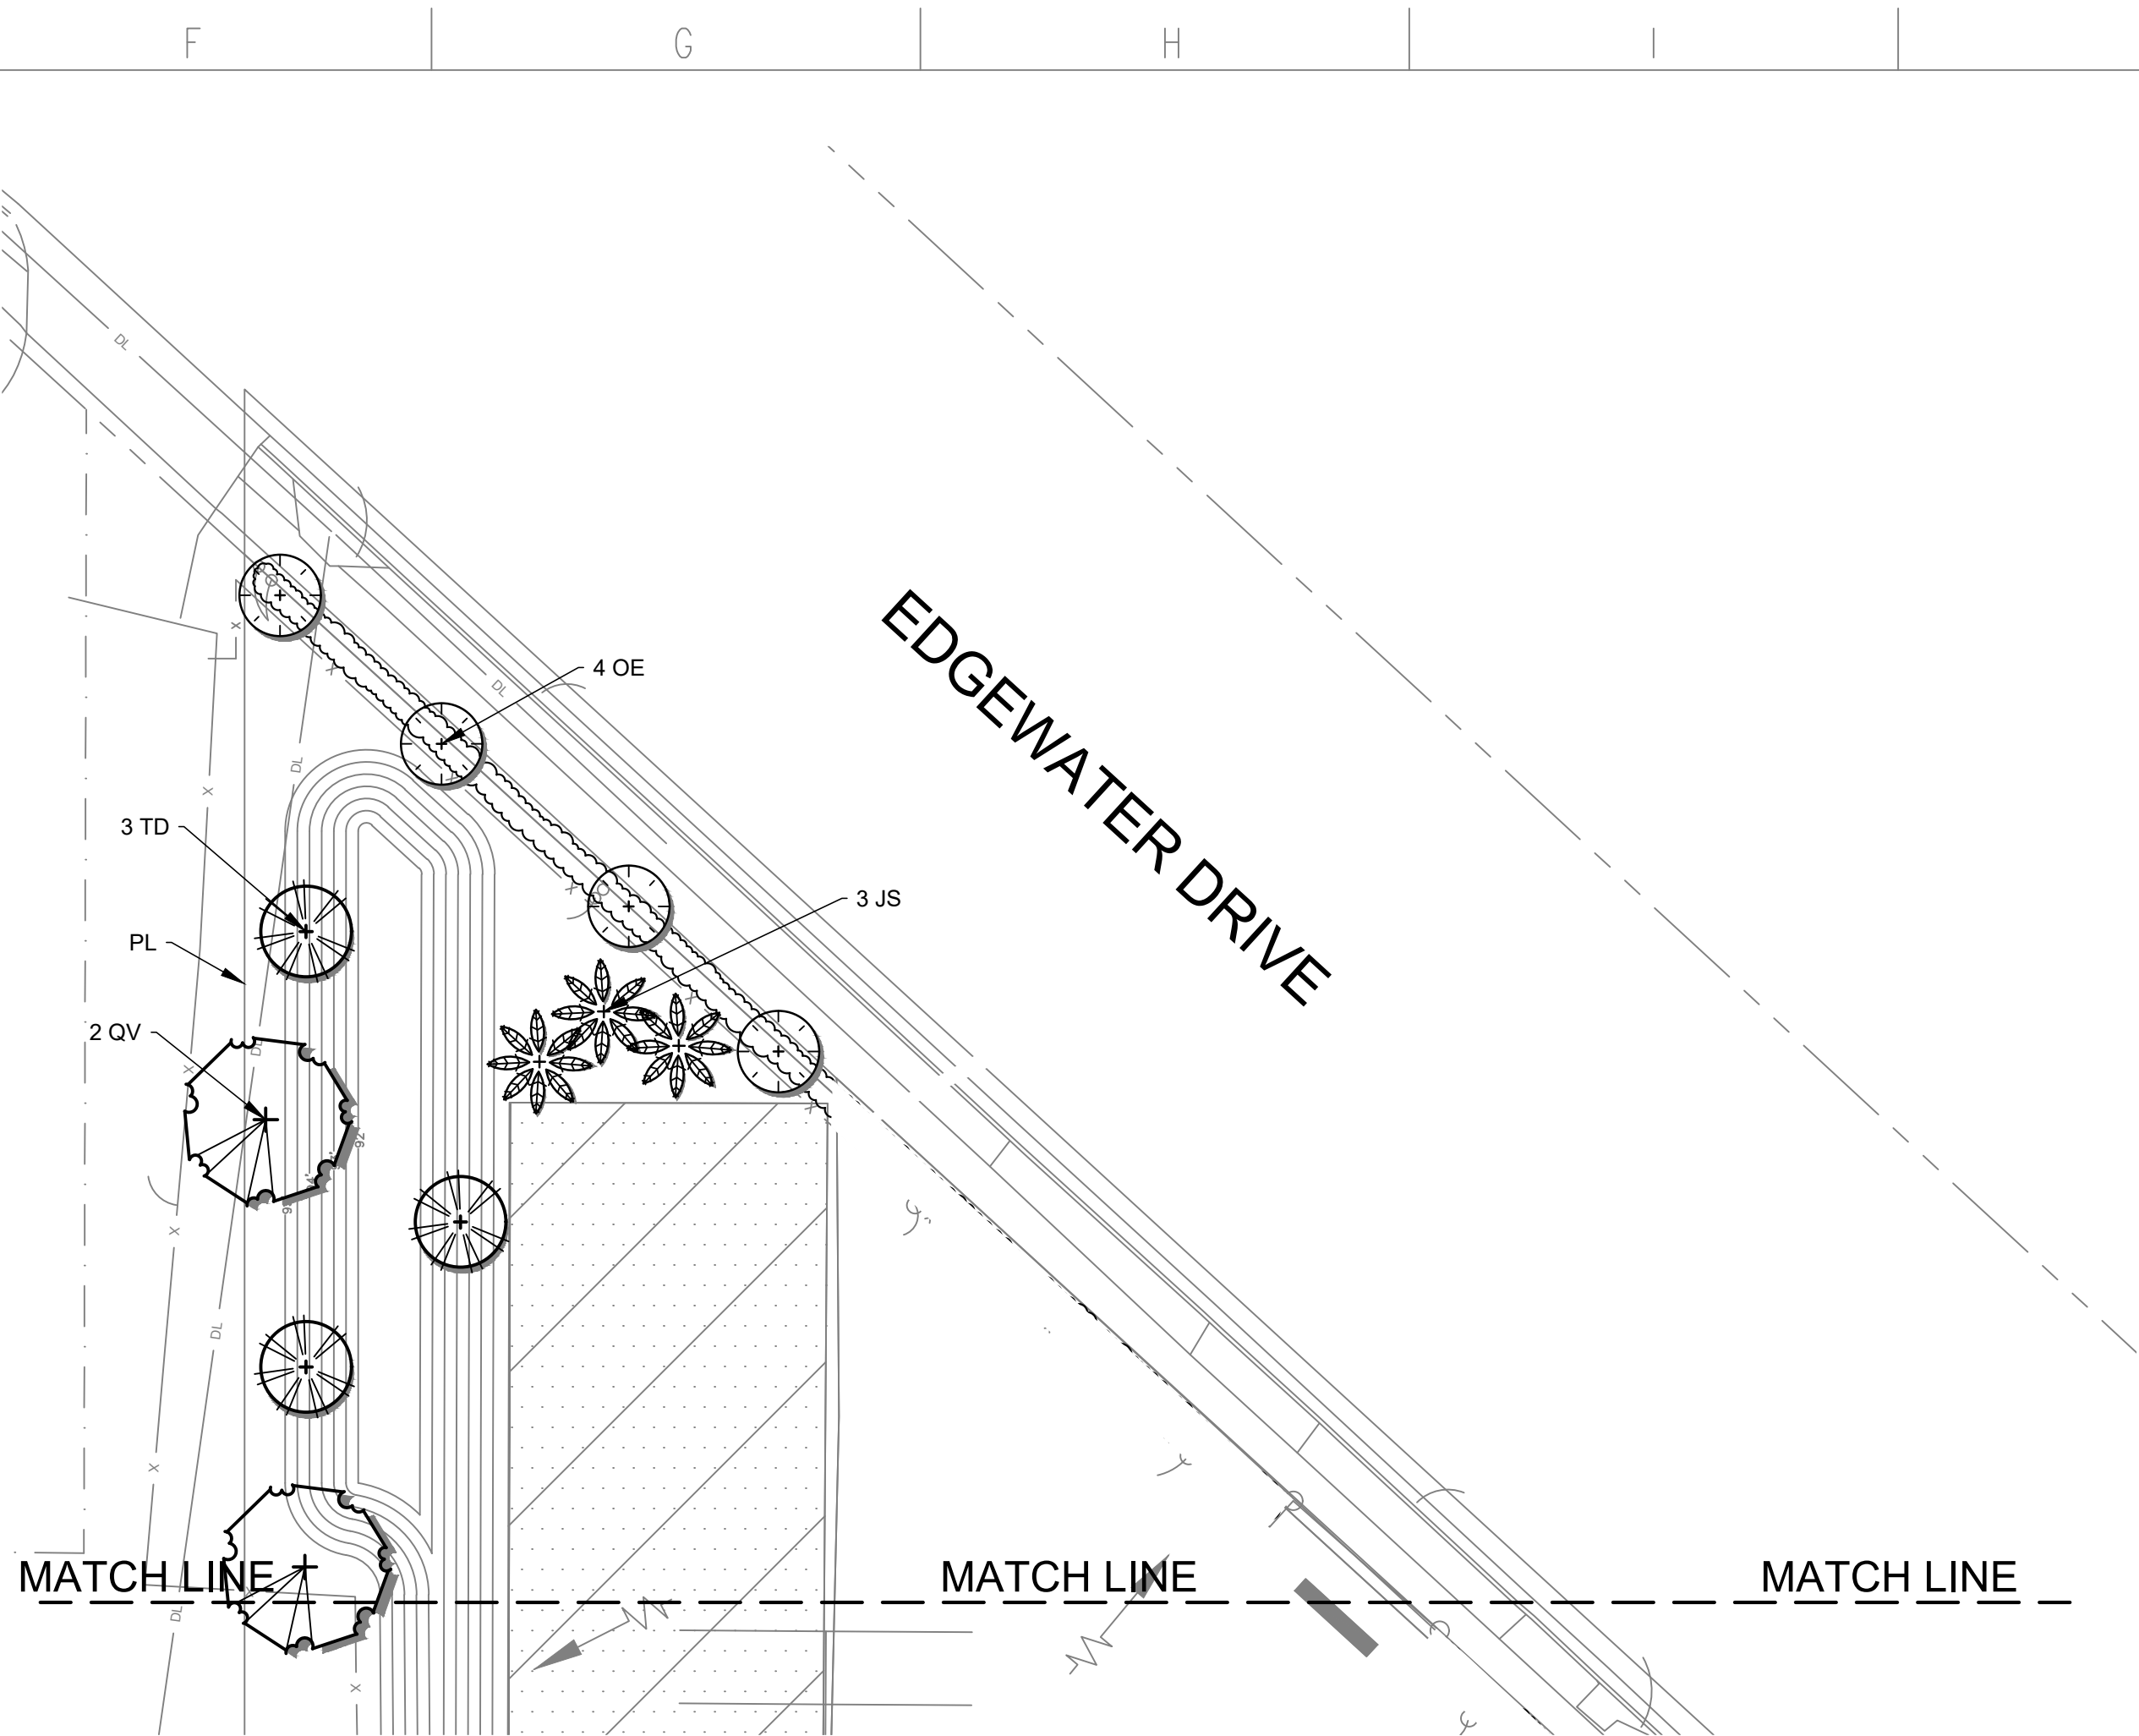


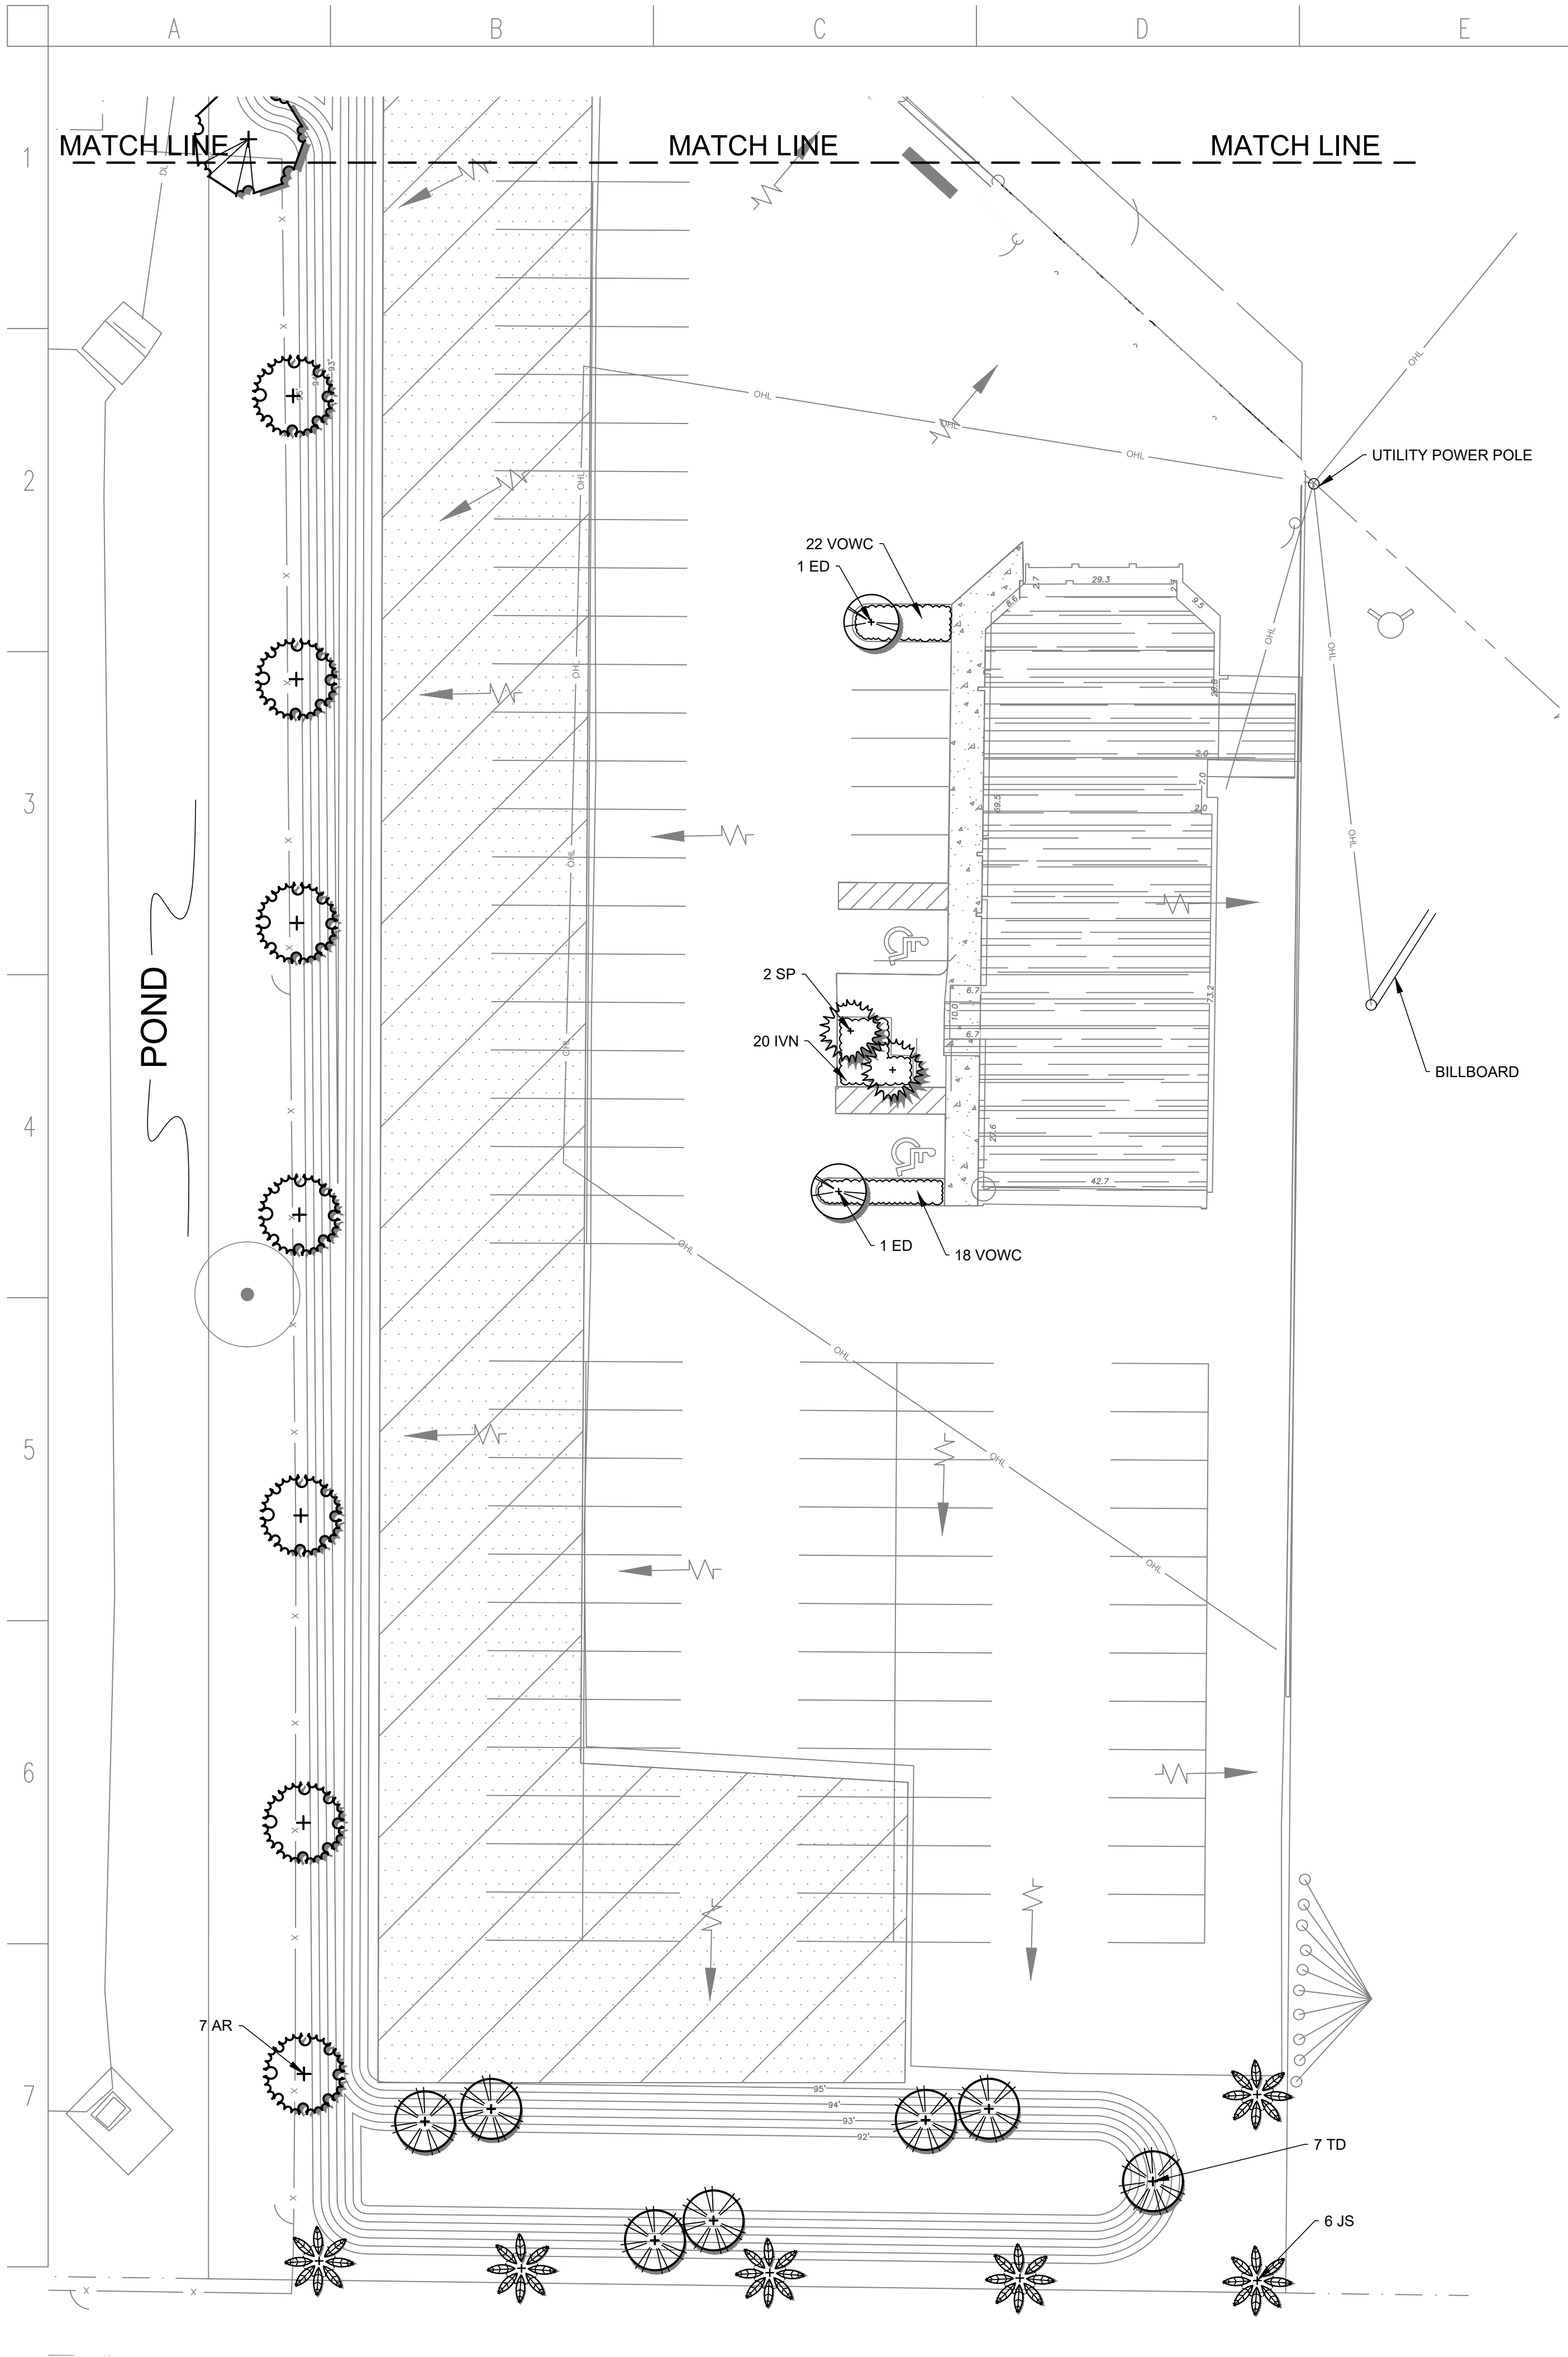


P L A N T L I S T						
KEY	TOTAL	BOTANICAL NAME	COMMON NAME	SIZE, HEIGHT, WIDTH	WATER USE	NATIVE
QV	2	QUERCUS VIRGINIANA	LIVE OAK	3" CAL./10'-12' HT.	LOW	YES
AR	7	ACER RUBRUM	RED MAPLE	3" CAL./10'-12' HT.	MEDIUM	YES
JS	9	JUNIPERUS SILICICOLA	RED CEDAR	3" CAL./10'-12' HT.	LOW	YES
TD	10	TAXODIUM DISTICHUM	BALD CYPRESS	3" CAL./8'-10' HT.	MEDIUM	YES
OE	4	OLEA EUROPEA	OLIVE TREE	2-1/2" CAL.	LOW	NO
ED	2	ELAEOCARPUS DECIPIENS	JAPANESE BLUEBERRY	2-1/2" CAL.	LOW	NO
SP	2	SABAL PALMETTO	CABBAGE PALMETTO	16'-24' CT.	LOW	YES
IVN	20	ILEX VOMITORIA 'NANA'	YAUPON HOLLY	24" HT.	LOW	YES
VOWC	40	VIBURNUM OBOVATUM	WHORLED CLASS VIBURNUM	24" HT.	LOW	NO
MF	100	MYRCIANTHES FRAGRANS	SIMPSON STOPPER	24" HT.	LOW	YES
SOD		ST. AUGUSTINE	ALL DISTURBED AREAS	AS REQUIRED		

NOTE: AN AUTOMATIC IRRIGATION DESIGN SITE PLAN WILL BE SUBMITTED FOR REVIEW AT SITE PLAN PERMITTING.
NOTE: SOD ALL BARE AREAS CAUSED DURING CONSTRUCTION

Call before you dig
It's not just another catchy slogan, it's the law.
Only. Okay, it's not that catchy, but it's still the law.

FLORIDA LAW REQUIRES EXCAVATORS TO NOTIFY OWNERS OF UNDERGROUND FACILITIES NO LESS THAN TWO (2) DAYS PRIOR TO EXCAVATION

Sunshine State One Call
www.callsunshine.com
1-800-432-4770

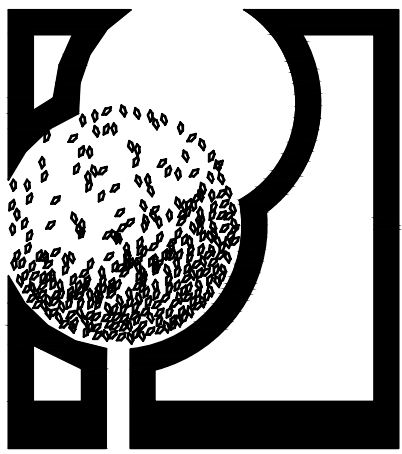

DALE & COMPANY
651 North Mills Avenue
Orlando, Florida 32803
Ph: (407) 894-1317
Fax: (407) 894-8986
Landscape Architecture Analysis Planning

LANDSCAPE SITE PLAN
FOR
**ORLANDO DISCOUNT
AUTO**

ORLANDO
FLORIDA

DESIGNED BY: RCD
DRAWN BY: KHD
CHECKED BY: RCD
DATE: 12-13-22

- REVISIONS
- 1.
 - 2.
 - 3.
 - 4.
 - 5.
 - 6.

L-101