


Plotted By: Bruno, Gage - Sheet Set: MAHOGANY POINTE PH3 - Layout: C303 SITE PLAN - December 23, 2022 - 10:43:57am - K:\ok-civil\046508001 - lee.vista.industrial\CAD\CONSTR\Phase 3\C301 SITE PLAN.dwg

This document, together with the concepts and designs presented herein, as an instrument of service, is intended only for the specific purpose and client for which it was prepared. Reuse of and improper reliance on this document without written authorization and adaptation by Kimley-Horn and Associates, Inc. shall be without liability to Kimley-Horn and Associates, Inc.

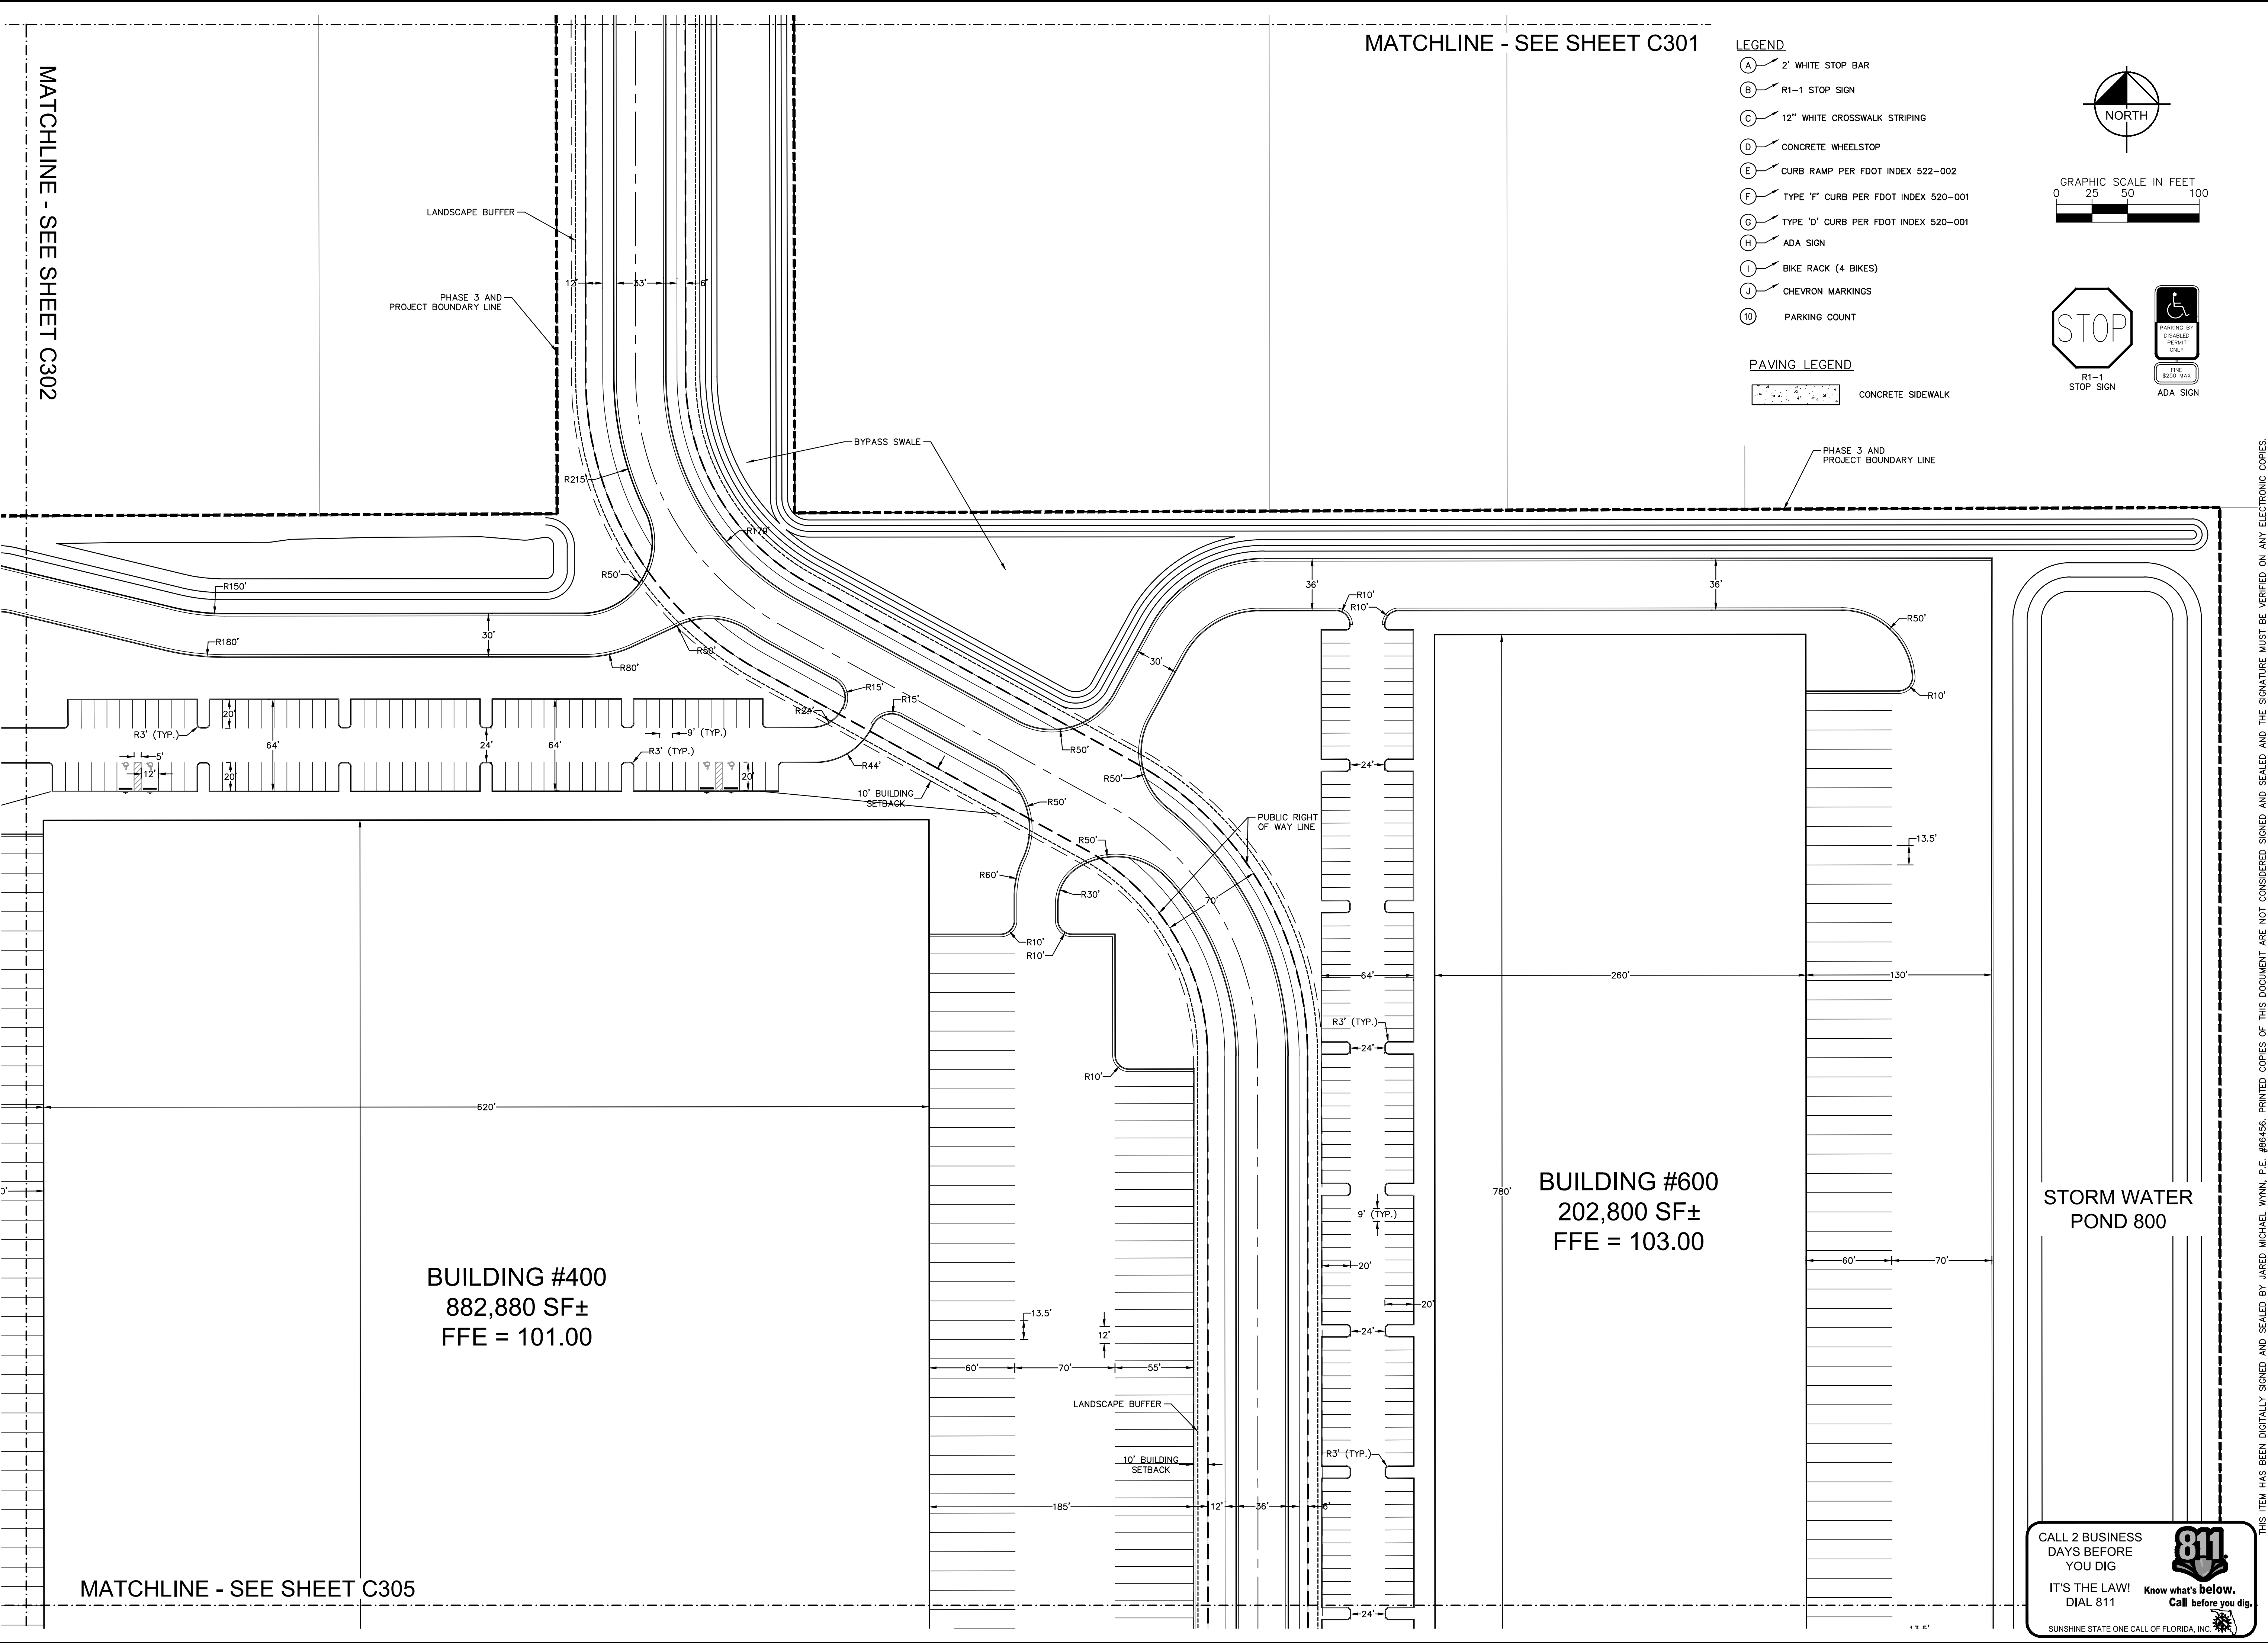

MATCHLINE - SEE SHEET C301




MATCHLINE - SEE SHEET C302

LEGEND

- A 2' WHITE STOP BAR
- B R1-1 STOP SIGN
- C 12" WHITE CROSSWALK STRIPING
- D CONCRETE WHEELSTOP
- E CURB RAMP PER FDOT INDEX 522-002
- F TYPE 'F' CURB PER FDOT INDEX 520-001
- G TYPE 'D' CURB PER FDOT INDEX 520-001
- H ADA SIGN
- I BIKE RACK (4 BIKES)
- J CHEVRON MARKINGS
- K PARKING COUNT

PAVING LEGEND

- CONCRETE SIDEWALK

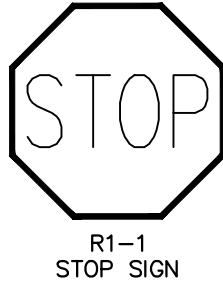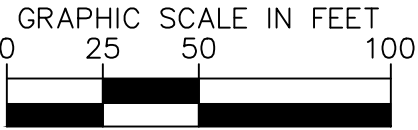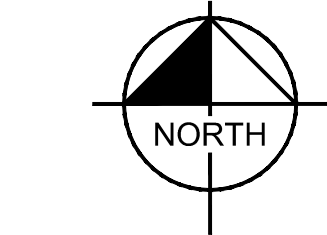

R1-1 STOP SIGN



ADA SIGN

THIS ITEM HAS BEEN DIGITALLY SIGNED AND SEALED BY JARED MICHAEL WYNN, P.E. #86456. PRINTED COPIES OF THIS DOCUMENT ARE NOT CONSIDERED SIGNED AND SEALED AND THE SIGNATURE MUST BE VERIFIED ON ANY ELECTRONIC COPIES.

KHA PROJECT 046508001		DATE DEC. 2022		SCALE AS SHOWN		DESIGNED BY JARED MICHAEL WYNN		DRAWN BY JARED MICHAEL WYNN		CHECKED BY JARED MICHAEL WYNN	
MAHOGANY POINTE PHASE III PREPARED FOR LINK LOGISTICS REAL ESTATE MANAGEMENT LLC		CITY OF ORLANDO FLORIDA		SHEET NUMBER C303		KIMLEY-HORN & ASSOCIATES, INC. 109 SOUTH KENTUCKY AVENUE, LAKELAND, FL 33801 PHONE: 863-701-8702 WWW.KIMLEY-HORN.COM CA 00000696		REVISIONS		DATE	
JARED MICHAEL WYNN P.E. #86456 STATE OF FLORIDA PROFESSIONAL ENGINEER		KIMLEY-HORN & ASSOCIATES, INC.		DATE		BY					