




1 OVERALL EAST ELEVATION
A301 SCALE = 1" = 40'-0"

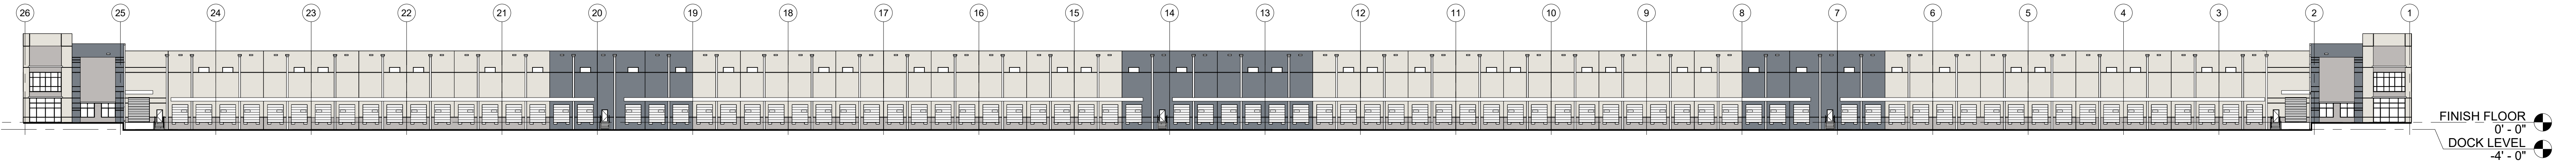

2 OVERALL WEST ELEVATION
A301 SCALE = 1" = 40'-0"

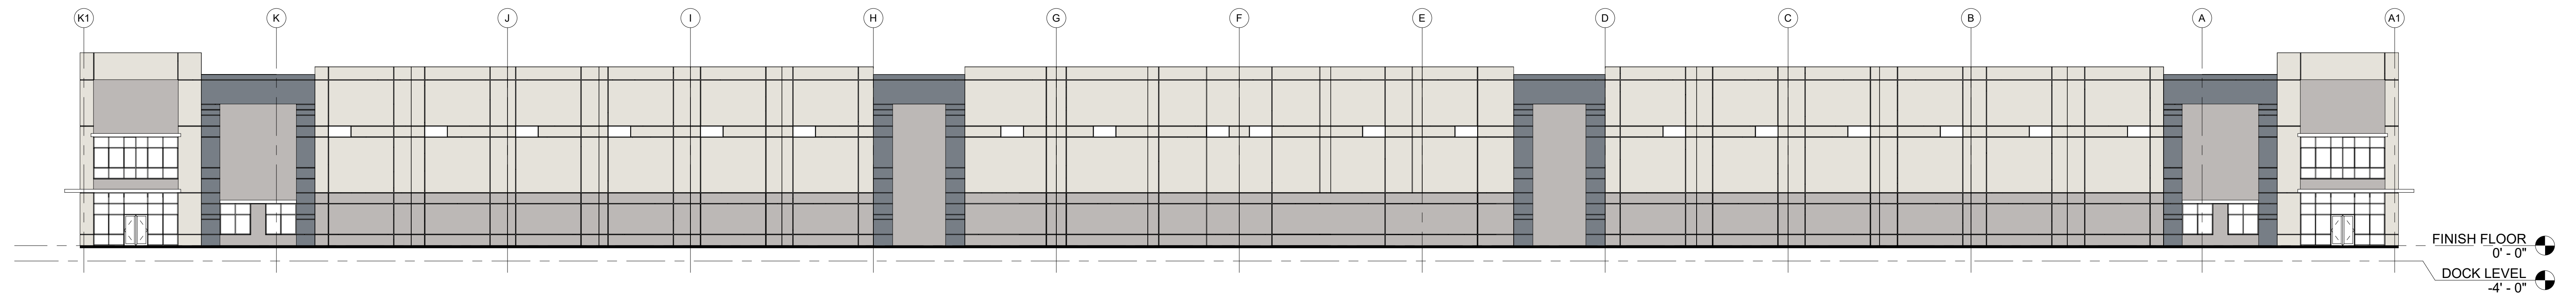

3 OVERALL NORTH ELEVATION
A301 SCALE = 1" = 20'-0"

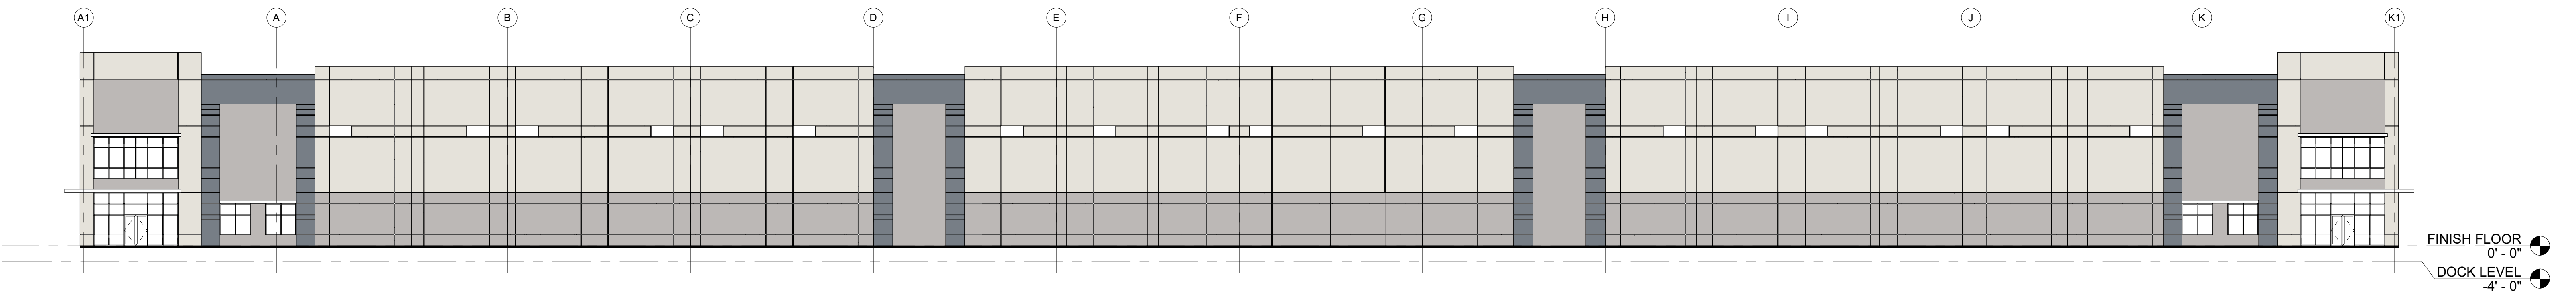

4 OVERALL SOUTH ELEVATION
A301 SCALE = 1" = 20'-0"

OWNER:



Revisions:

Scale: AS INDICATED

Date: 12/22/22

Drawn By: Author

Checked By: Checker

MAHOGANY POINTE

BUILDING 300

LEE VISTA BLVD & SOUTH CONWAY

ORLANDO, FLORIDA 33815

EXTERIOR ELEVATIONS

Certified By:

DANIELLE OCCONE

AR100510

12/22/22

Drawing Number:

A301

Of

Sheets

Job Number:

A/E Job Number:

22545