



4/20/2023 3:07:58 PM
THIS DRAWING IS THE PROPERTY OF: HEREFORD DOOLEY ARCHITECTS. IT IS NOT TO BE REPRODUCED IN WHOLE OR IN PART. IT IS NOT TO BE USED ON ANY OTHER PROJECT. IT SHALL BE RETURNED UPON REQUEST. COPYRIGHT AS DATED HEREFORD DOOLEY ARCHITECTS. NOT VALID UNLESS SIGNED AND SEALED.

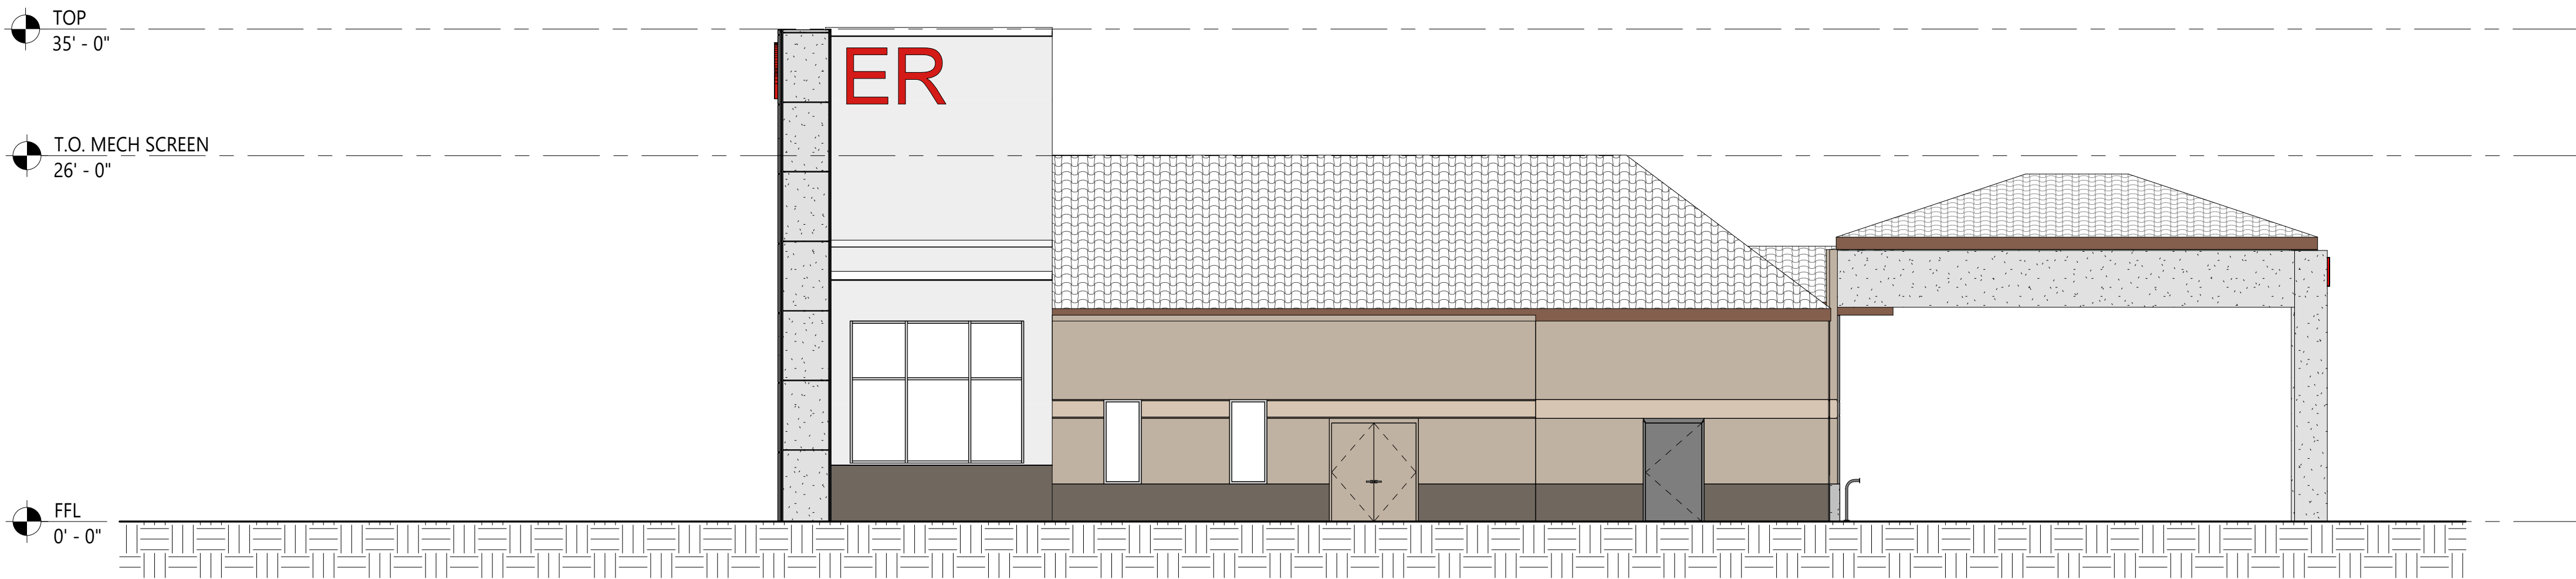


4 EXTERIOR ELEVATION - WEST
SCALE: 1/8" = 1'-0"




3 EXTERIOR ELEVATION - EAST
SCALE: 1/8" = 1'-0"

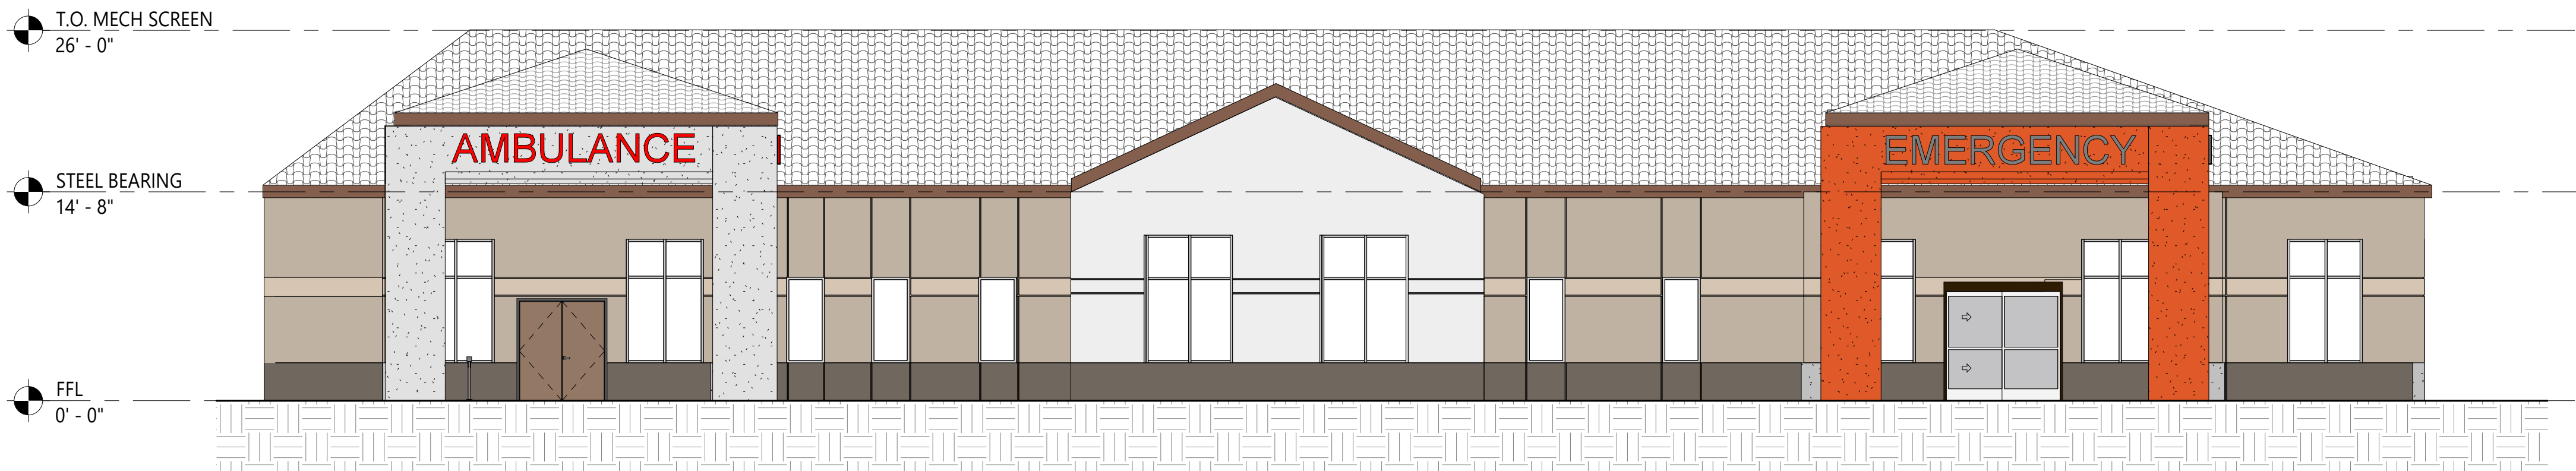

2 EXTERIOR ELEVATION - NORTH
SCALE: 1/8" = 1'-0"

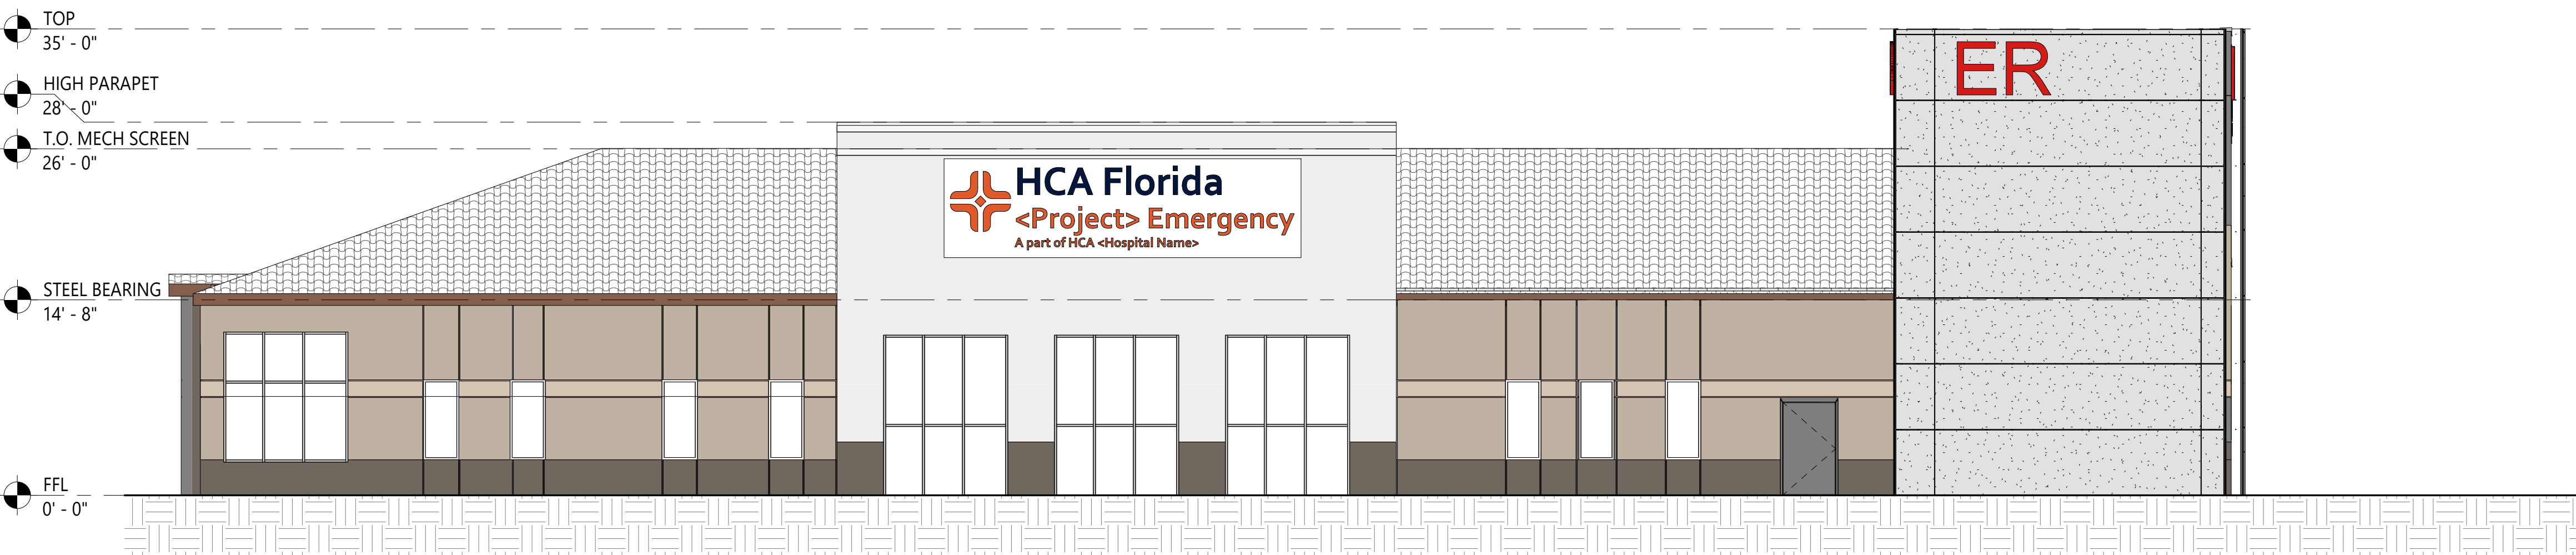

1 EXTERIOR ELEVATION - SOUTH
SCALE: 1/8" = 1'-0"

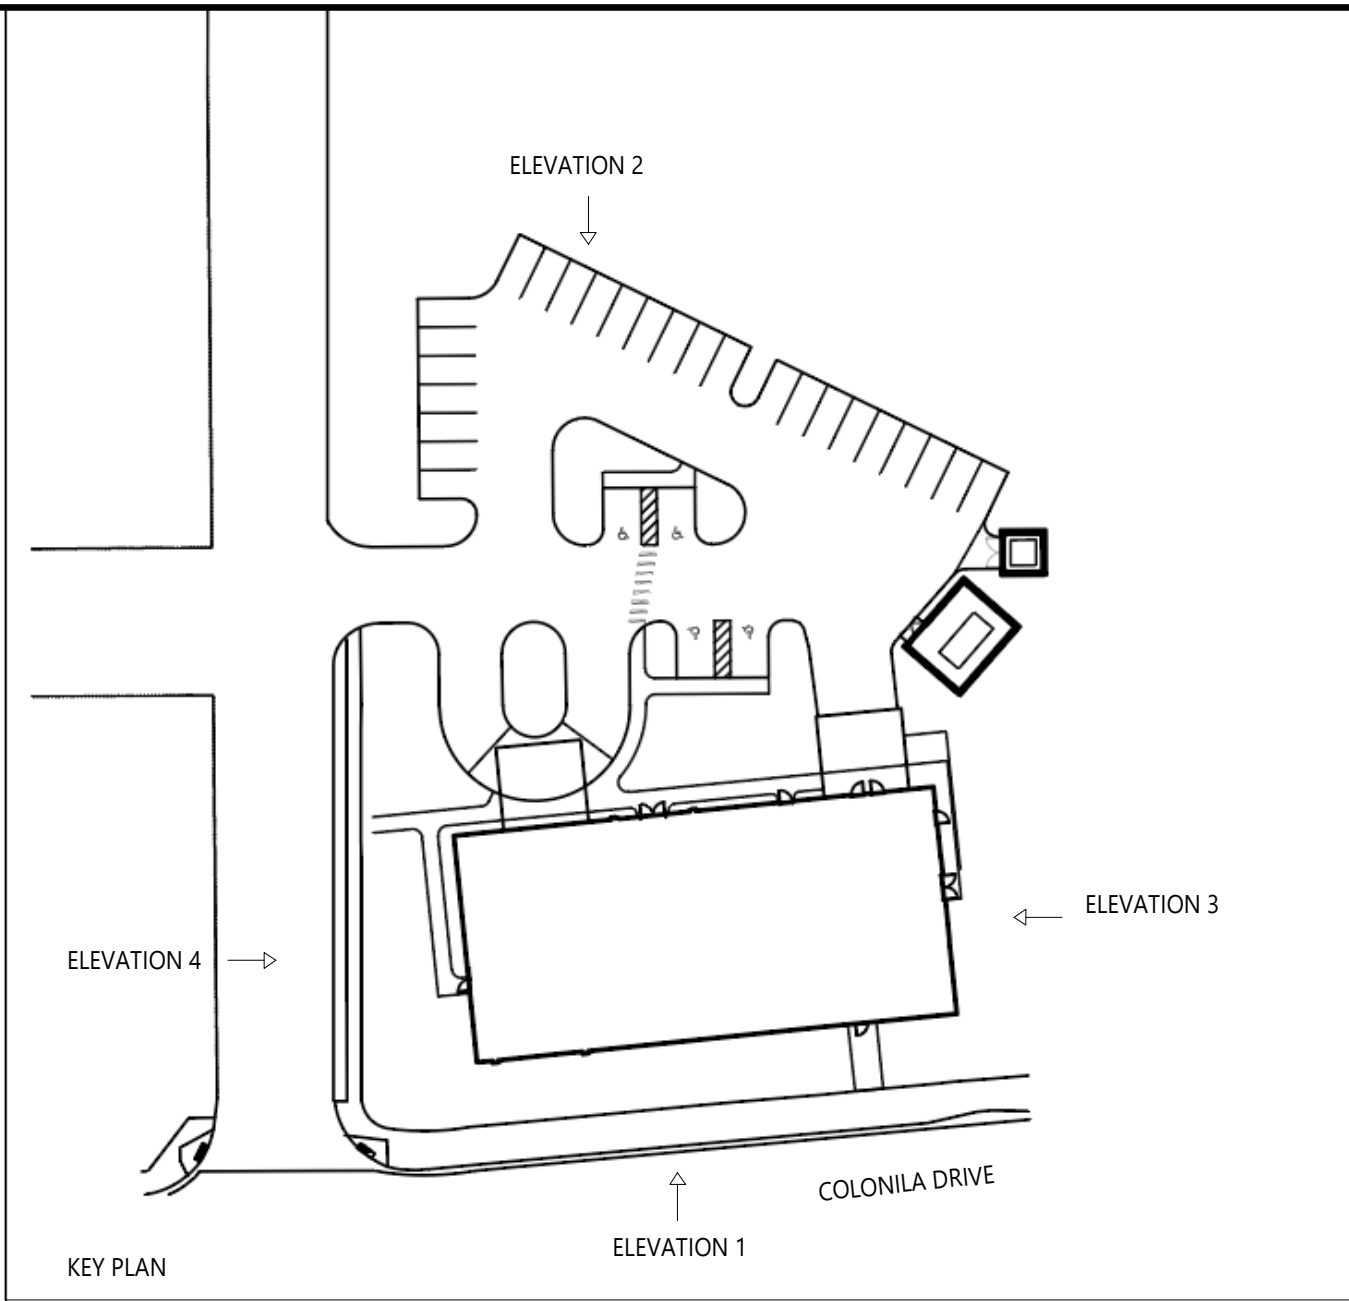

HEREFORD · DOOLEY
ARCHITECTS

205 17TH AVE NORTH · SUITE 203
NASHVILLE · TENNESSEE · 37203
P · 615 · 244 · 7399
F · 615 · 244 · 6697
WWW.HDARCHITECTS.COM

PROJECT # 223005.00
CLIENT #123456789

DOWNTOWN ORLANDO FSER

PROJECT ADDRESS

FACILITY NAME

PD

William E. Hereford, III
AR # 96247

04/20/2023



DATES OF ISSUANCE

EXTERIOR
ELEVATIONS

TITLE

SHEET

A200