

719 PEACHTREE RD -
PLANNED DEVELOPMENT
ADMENDMENT
ORLANDO, FL


[illegible]

DRAWING TITLE



TREE DISPOSITION
PLAN

PROJECT NUMBER	20220045
DRAWING NUMBER	

LO

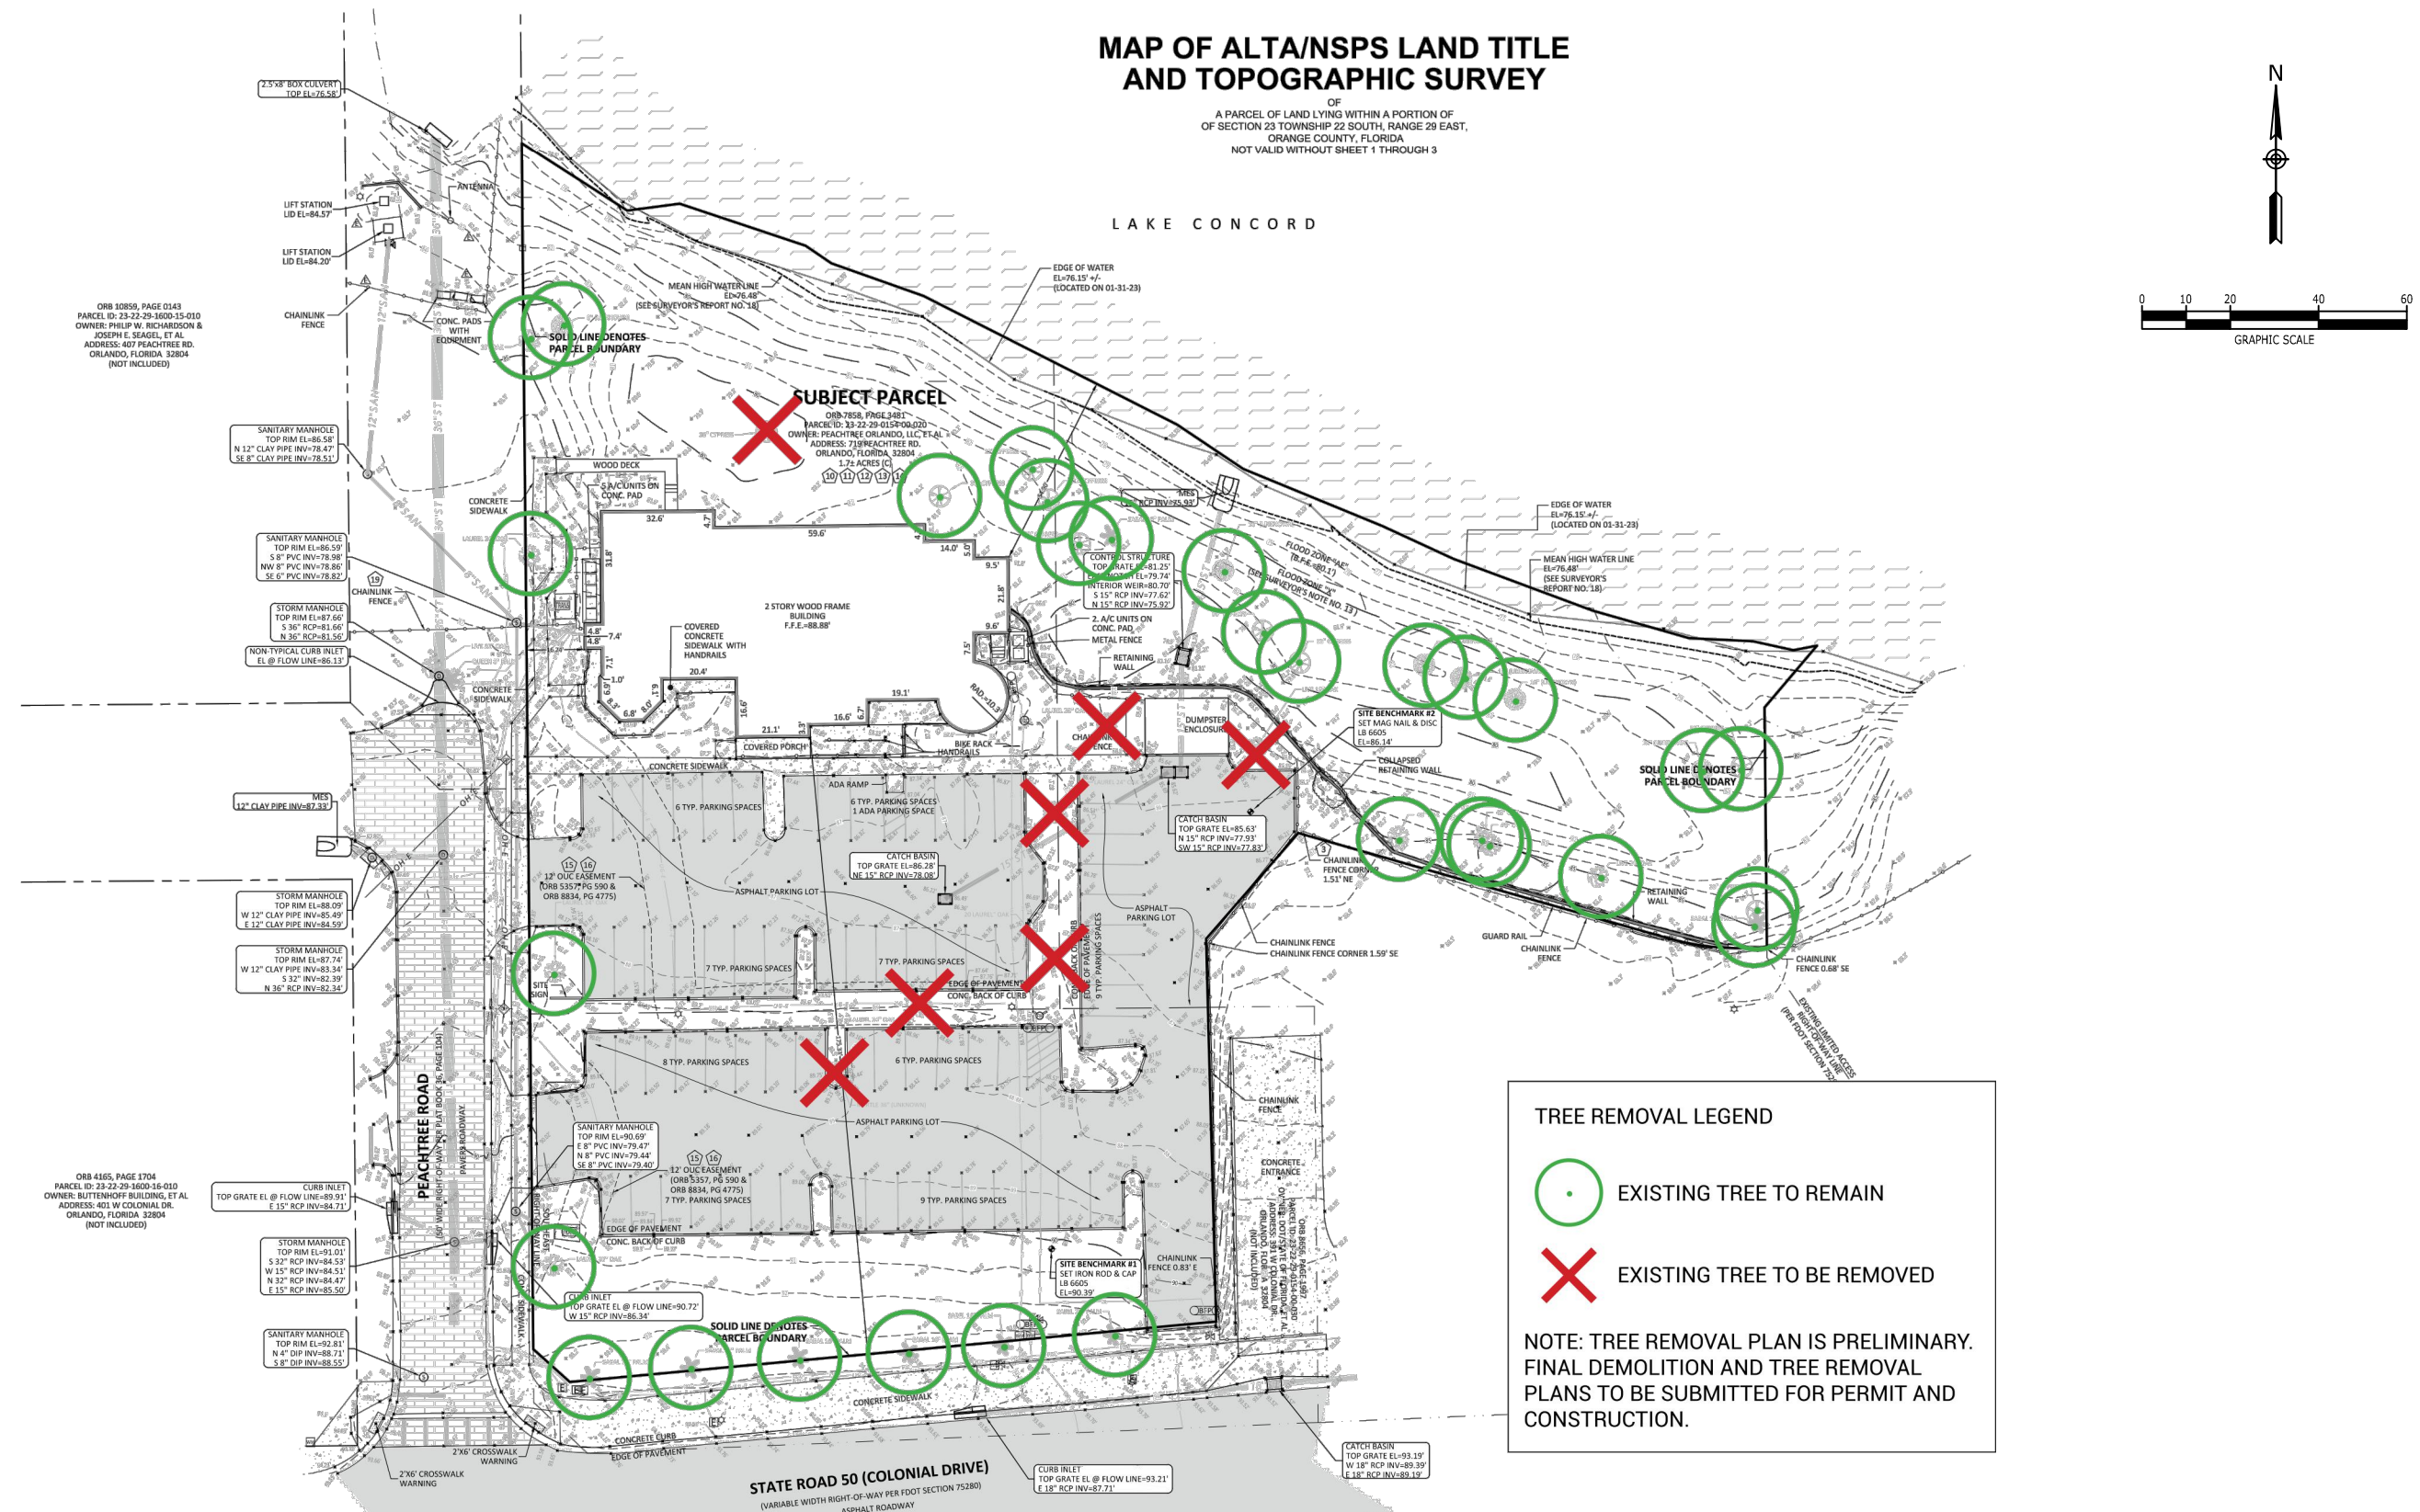

P:\2022\20220045_Downtown Orlando FSR(dwg)\PD Amendment\20220045_L1_LAN.dwg-L1 LANDSCAPE PLAN Apr 20, 2023 bwing

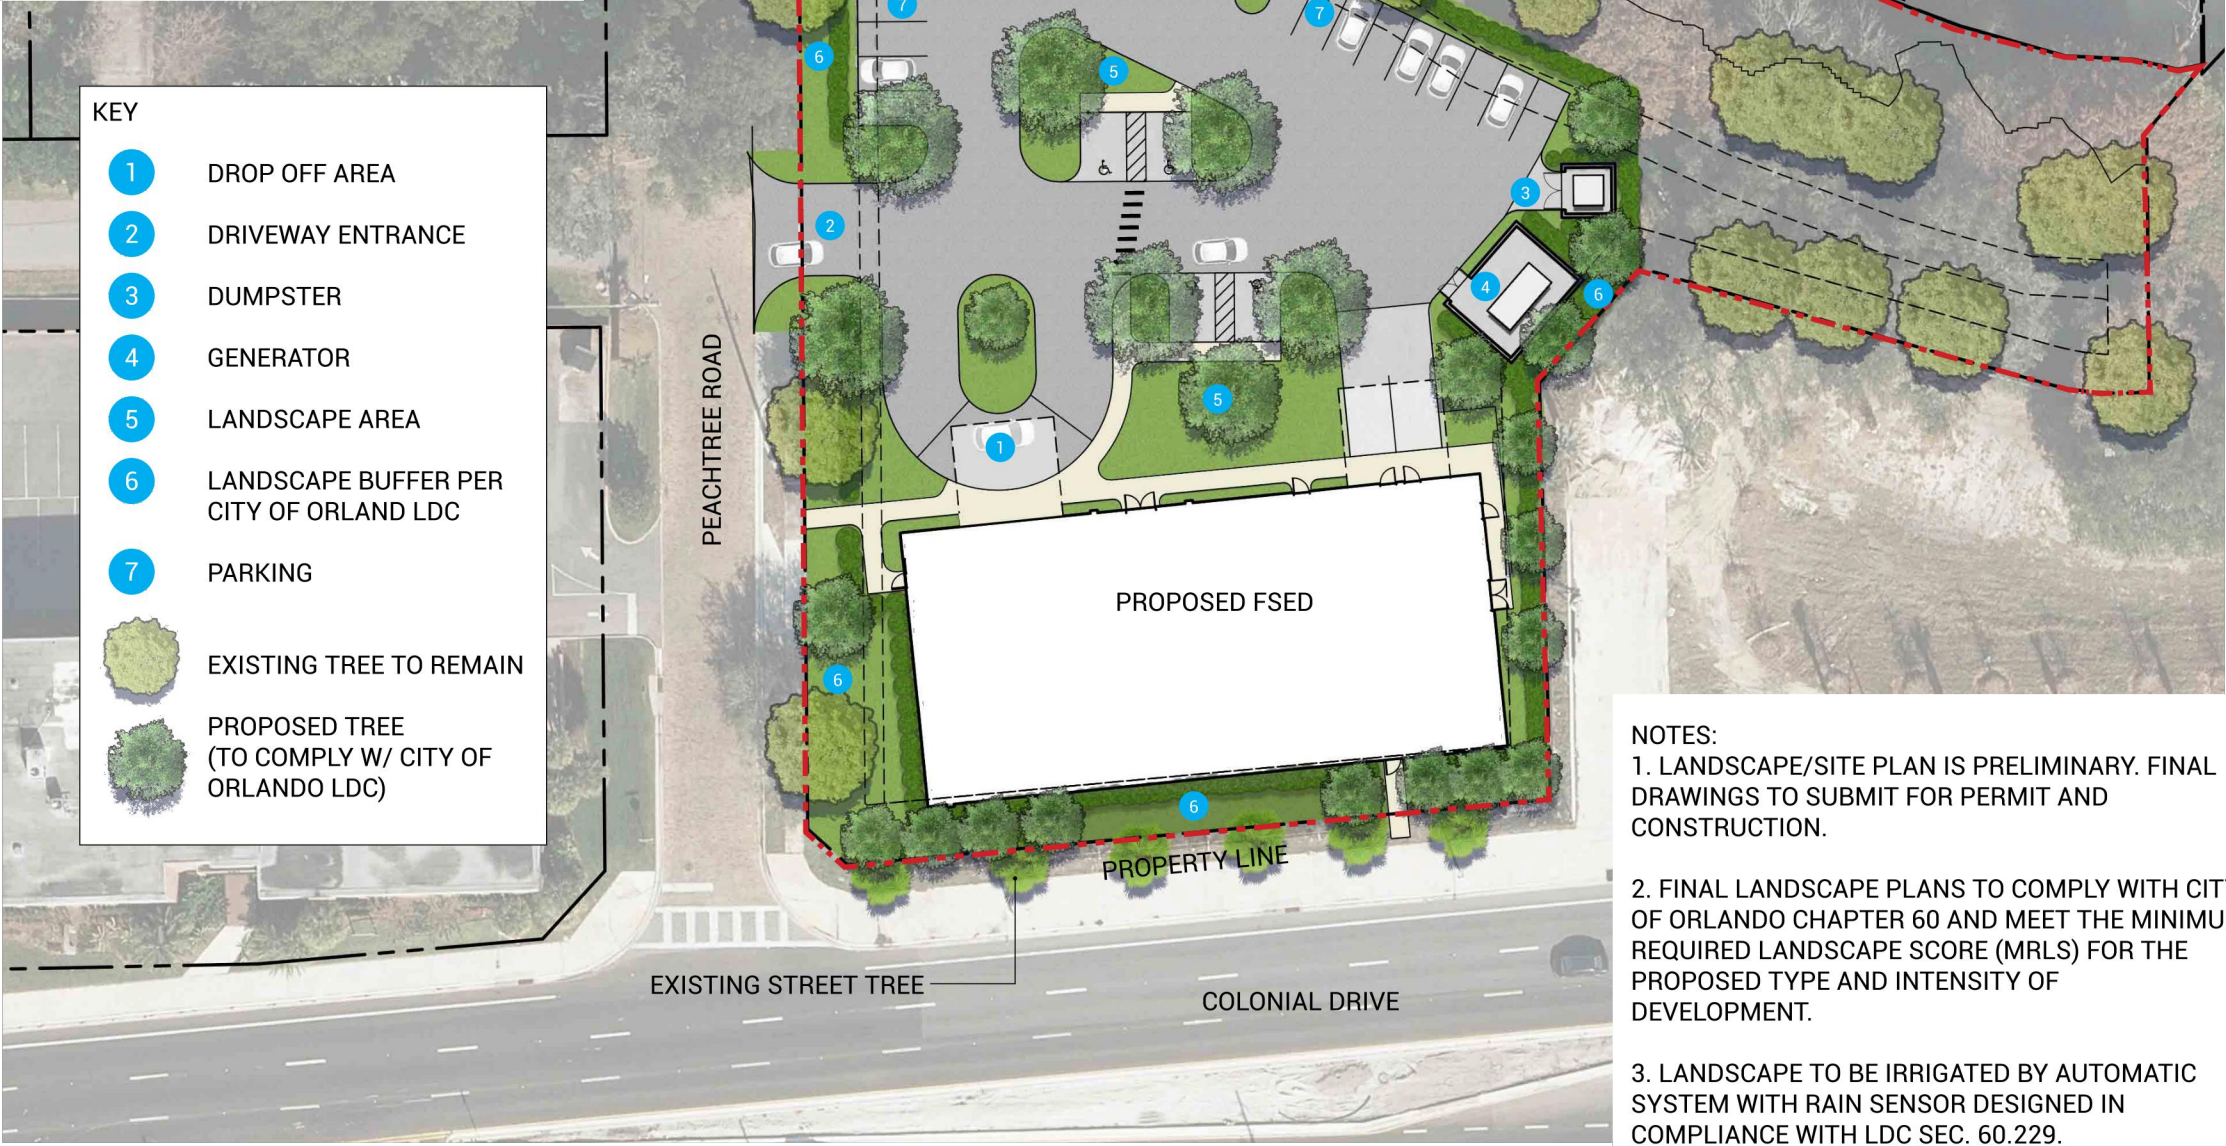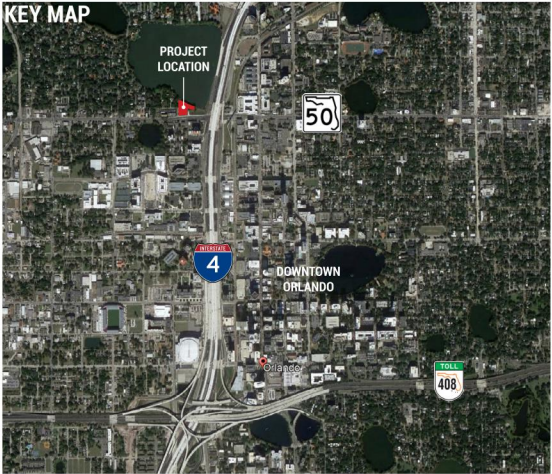


NOTES:

1. LANDSCAPE/SITE PLAN IS PRELIMINARY. FINAL DRAWINGS TO SUBMIT FOR PERMIT AND CONSTRUCTION.

2. FINAL LANDSCAPE PLANS TO COMPLY WITH CITY OF ORLANDO CHAPTER 60 AND MEET THE MINIMUM REQUIRED LANDSCAPE SCORE (MRLS) FOR THE PROPOSED TYPE AND INTENSITY OF DEVELOPMENT.

3. LANDSCAPE TO BE IRRIGATED BY AUTOMATIC SYSTEM WITH RAIN SENSOR DESIGNED IN COMPLIANCE WITH LDC SEC. 60.229.

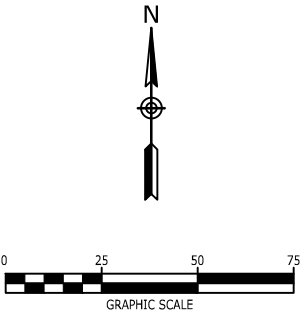

NO.	DATE	CITY PD AMENDMENT	DESCRIPTION

DRAWING TITLE	
LANDSCAPE PLAN	
PROJECT NUMBER	20220045
DRAWING NUMBER	L1