


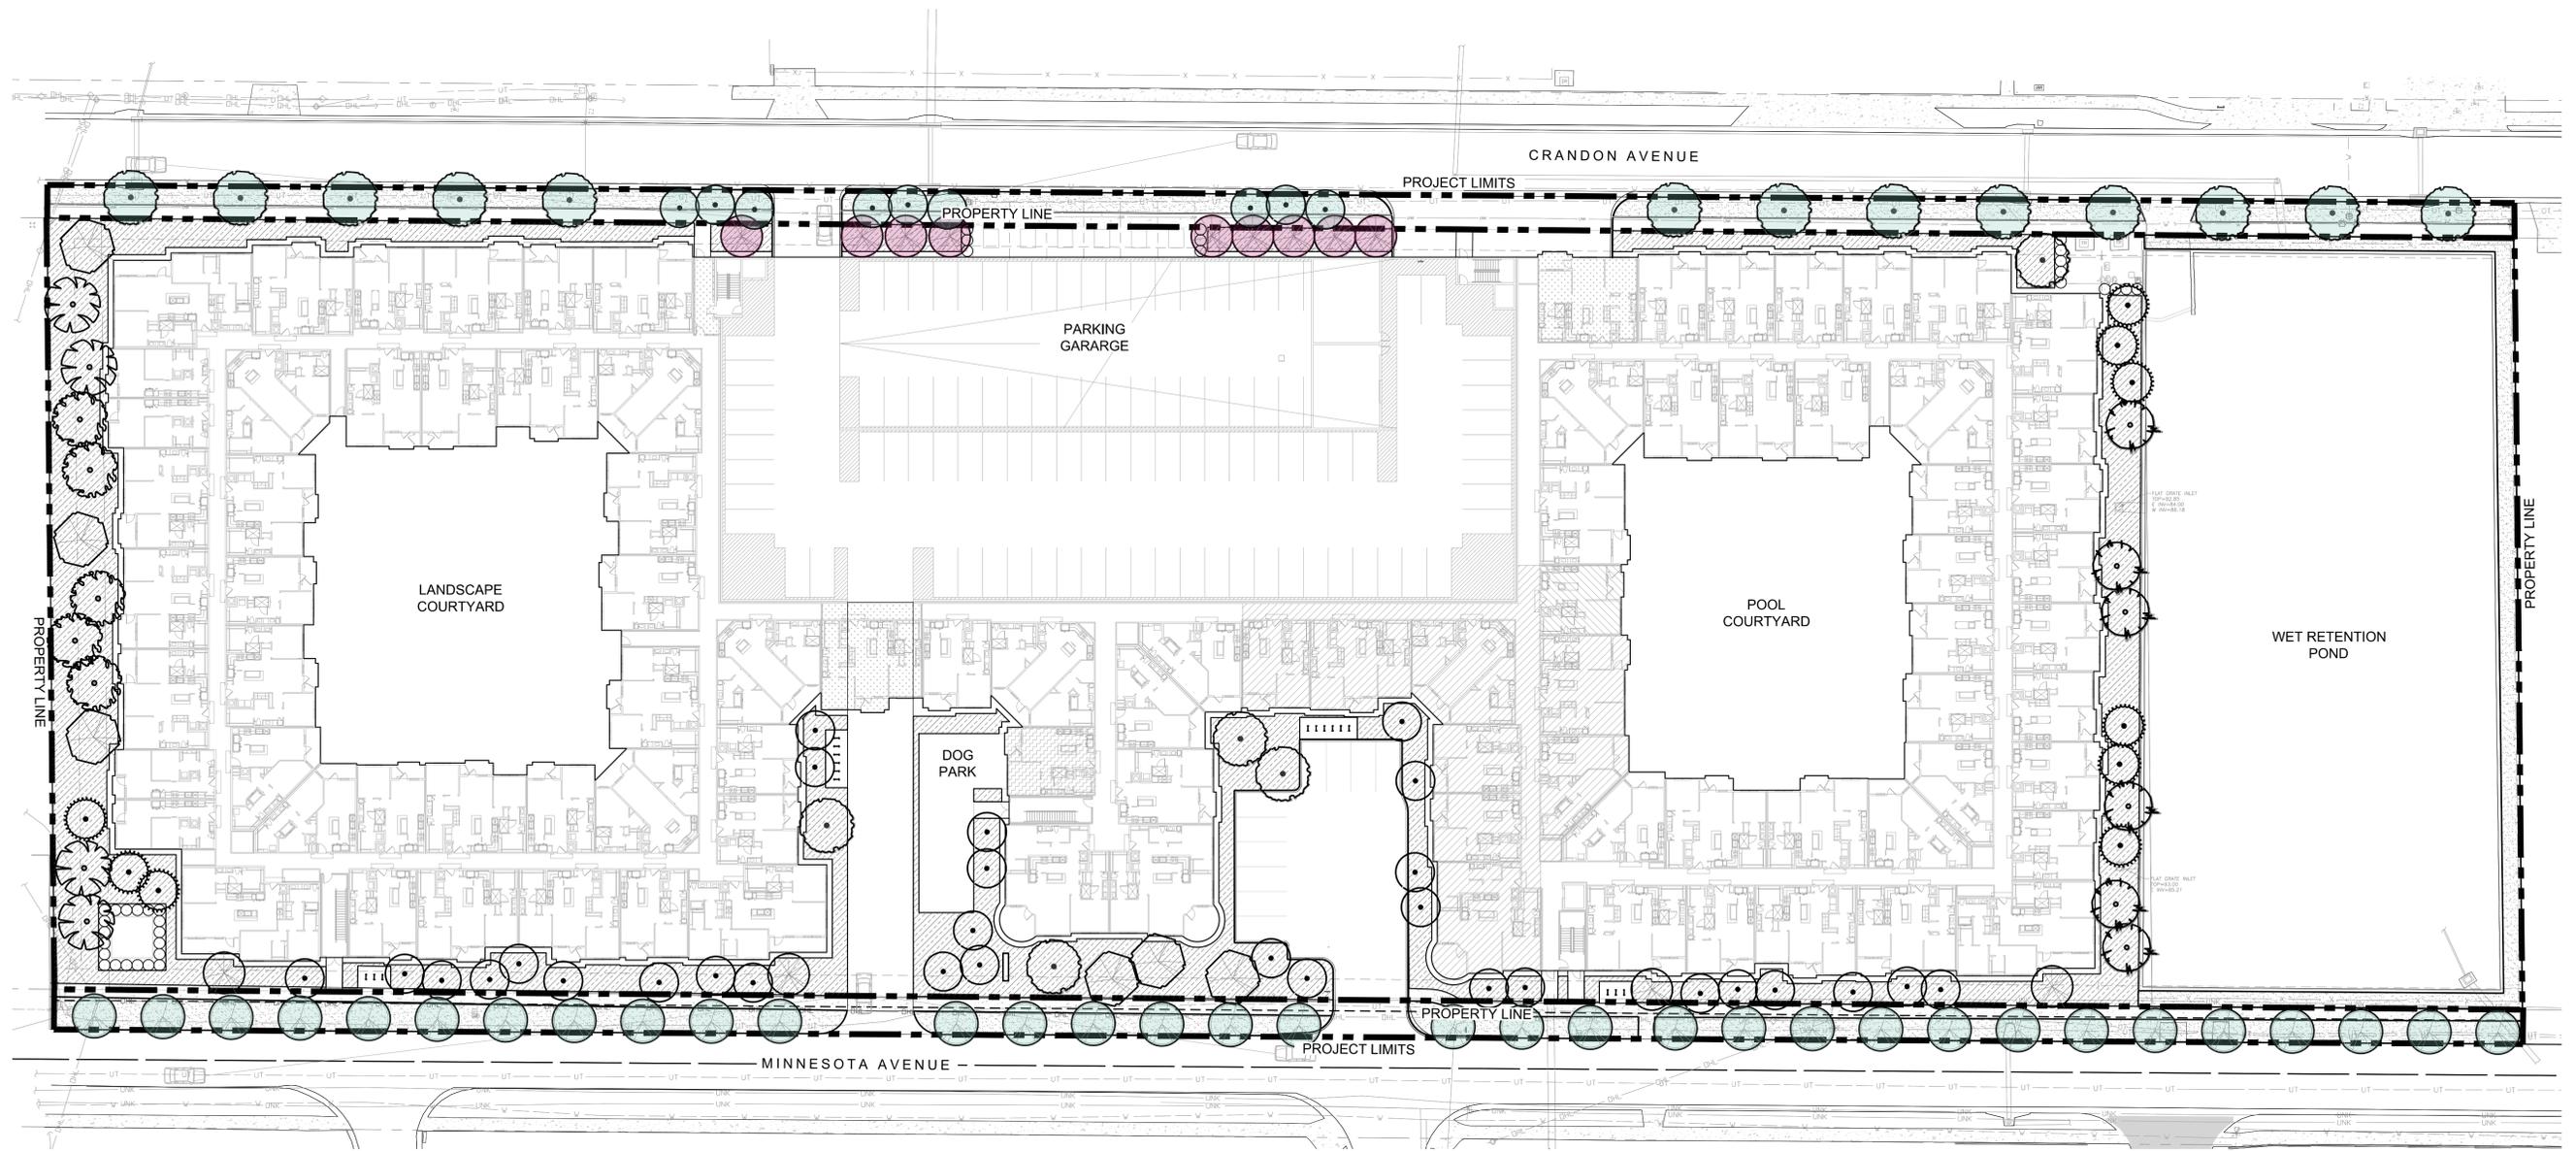

DIX-HITE
 150 WEST JESSUP AVENUE
 LONGWOOD, FLORIDA 32750
 407.667.1777

Date: 02/23/2026
 Drawn by: KV
 Reviewed by: RT / JW / JG
 Job Number: 250800
 Issued for: Date:




MINNESOTA AVE MULTIFAMILY
 CITY OF ORLANDO

EMBREY
 7600 Broadway, Suite 300, San Antonio, TX 78209

CODE LANDSCAPE PLANS

OVERALL SITE PLAN

NOT FOR CONSTRUCTION

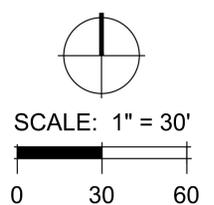

Sheet Number:
LC002