


\\GAOCONSULTANTS\LOCAL\BUPROA\2021\121822.00 - WESTSIDE CAPITAL - ROSEARTS\CAO\CAO\PRODUCTION DRAWINGS\C-100 SITE PLANNING  
This drawing was produced with computer aided drafting technology and is supported by electronic drawing files. Do not revise this drawing via manual drafting methods.

FOR CONTINUATION SEE SHEET C-101

FOR CONTINUATION SEE SHEET C-102

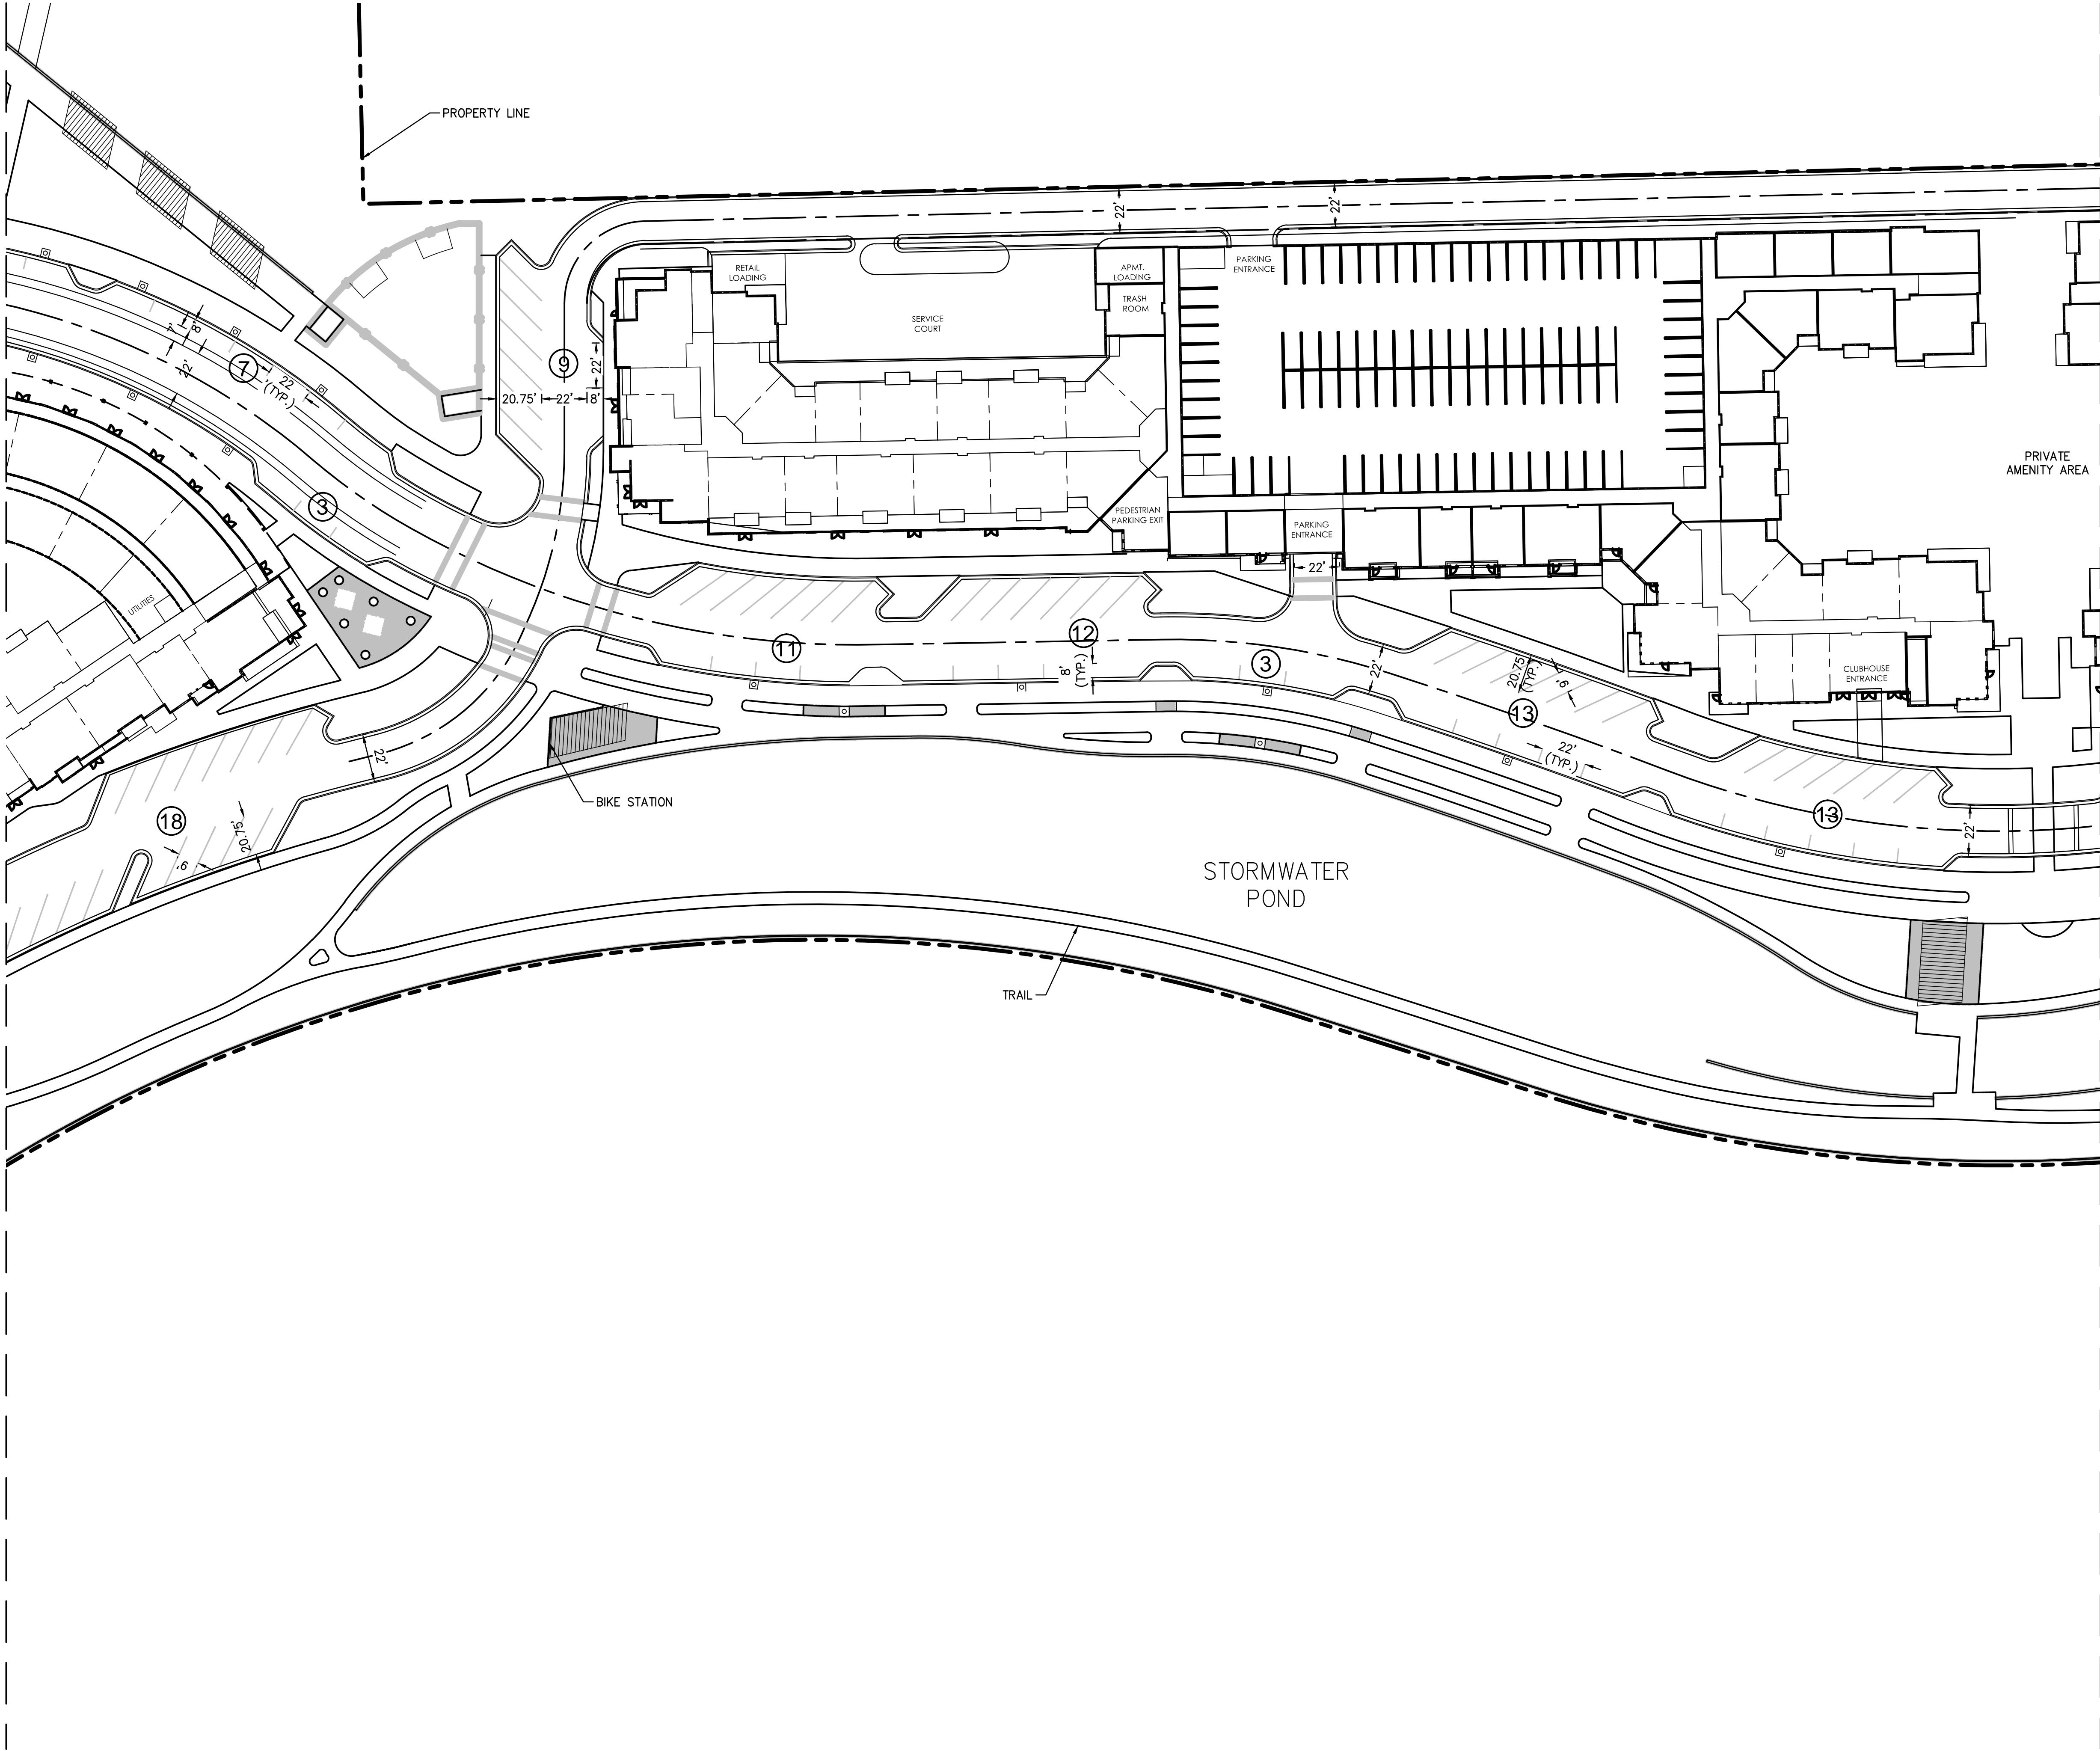


0 40' 80'  
FULL SCALE: 1"=40'  
HALF SCALE: 1"=80'



FOR CONTINUATION SEE SHEET C-104

**GAO** COMMUNITY SOLUTIONS GROUP  
A GAO Consultants, Inc. Service Group  
618 E. SOUTH STREET  
SUITE 700  
ORLANDO, FL 32801  
407.423.8398  
CERTIFICATE OF AUTHORIZATION: EB9951

PROJECT  
ROSEARTS DISTRICT  
PHASE 1  
SPECIFIC PARCEL  
MASTER PLAN

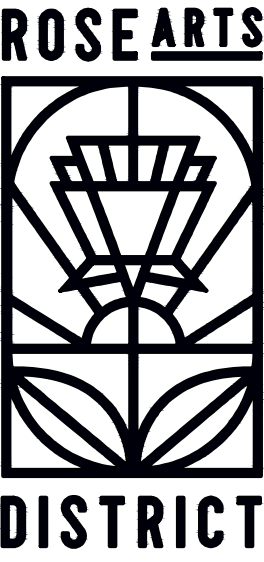

CLIENT  
LAKE ORLANDO  
LAND OWNER, LLC  
2525 PONCE DE LEON BLVD, FLOOR 4  
CORAL GABLES, FL 33134  
305.728.5360 tel

REVISIONS:	

PROJECT NUMBER	A171115.07
DATE:	04/29/2022
DRAWN:	ADL AP
CHECKED:	WSL KJA
APPROVED:	WSL KJA
REGISTRATION	

SHEET TITLE

**SITE PLAN**

SHEET NUMBER

**C 103**

A GAO CONSULTANTS, INC SERVICE GROUP