G|R|E|C Architects

ARCHITECT **G|R|E|C ARCHITECTS, LLC** CIVIL ENGINEER **KIMLEY HORN**

1. THIS DOCUMENT WITH THE ACCOMPANYING DRAWINGS, SPECIFICATIONS AND/OR PROJECT MANUAL, DESCRIBES THE GENERAL SCOPE OF THE PROJECT AND DESIGN CONCEPT AND DESIGN CONCEPT IN TERMS OF THE INTERIOR DESIGN, ARCHITECTURAL, STRUCTURAL, MECHANICAL, ELECTRICAL, AND PLUMBING SYSTEMS. THESE DOCUMENTS DO NOT NECESSARILY INDICATE OR DESCRIBE ALL OF THE WORK REQUIRED FOR THE FULL PERFORMANCE AND COMPLETION OF THE REQUIREMENTS OF THE CONTRACT. ON THE BASIS OF THE SCOPE INDICATED, DESCRIBED OR INFERRED, THE CONTRACTOR SHALL DETERMINE AND INCLUDE IN THE PROPOSALS ALL ITEMS NECESSARY TO PROVIDE PROPER EXECUTION AND COMPLETION OF THE WORK.

2. DO NOT SCALE DRAWINGS. THE CONTRACTOR SHALL VERIFY ALL DIMENSIONS AND CONFIRM ANY EXISTING SITE CONDITIONS, AND SHALL NOTIFY THE ARCHITECT OF ANY DIMENSIONAL DISCREPANCIES PRIOR TO BEGINNING WORK.


1 ZONING APPLICATION 07/25/22
NO. ISSUED FOR DATE

110 JEFFERSON ST ORLANDO, FLORIDA

BUILDING ELEVATION EAST

07/25/22

PROJ. NO. **A2 1**© 2021 COPYRIGHT G|R|E|C ARCHITECTS

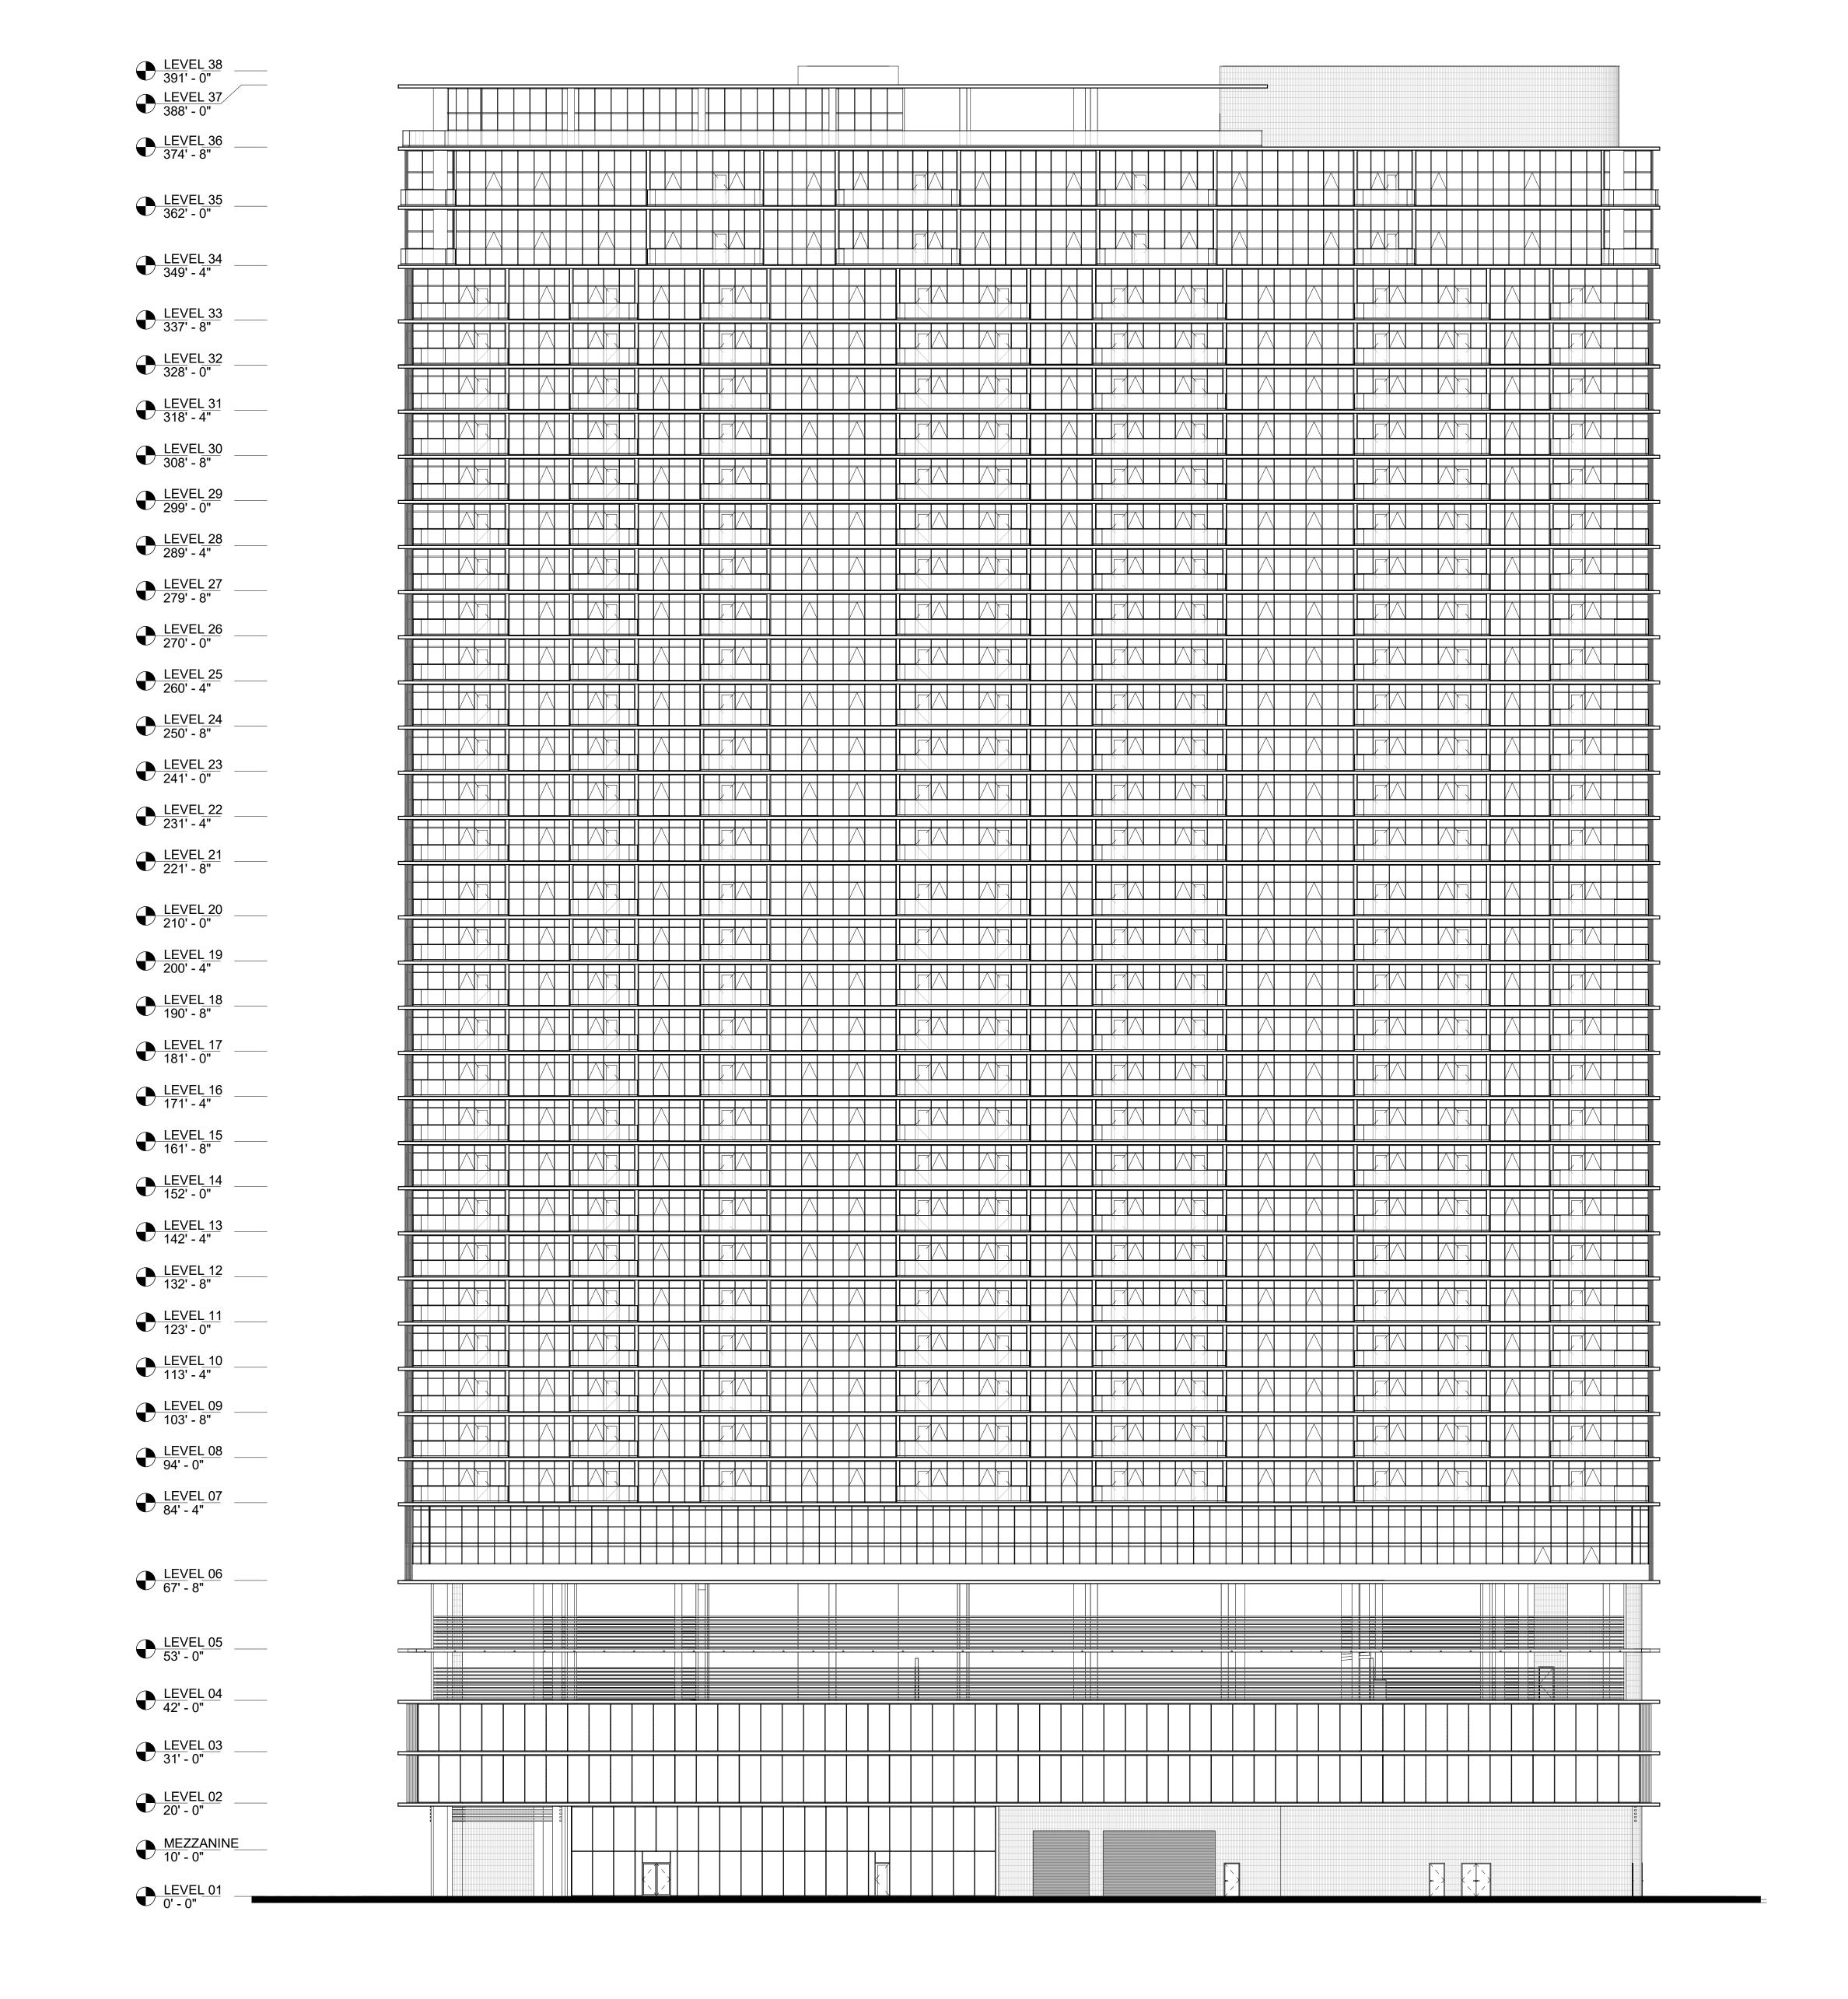

EAST ELEVATION

SCALE 1/16" = 1'-0"