



RESIDENTIAL DRIVEWAY APRON
N.T.S.

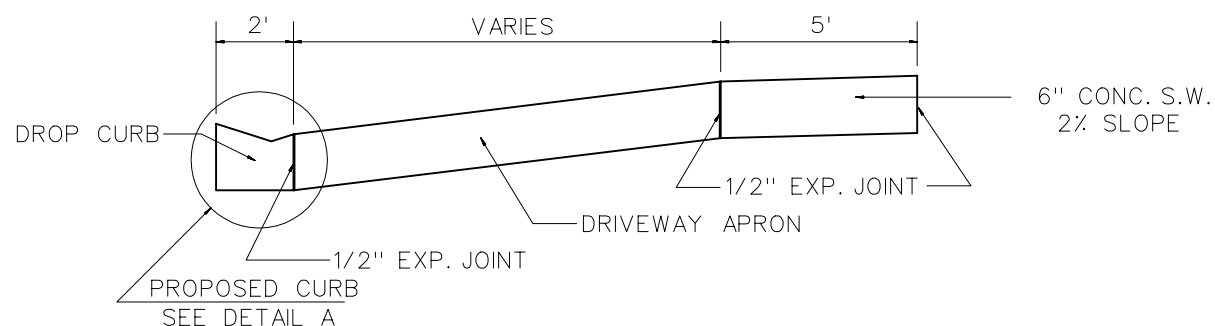


SECTION A-A
N.T.S.

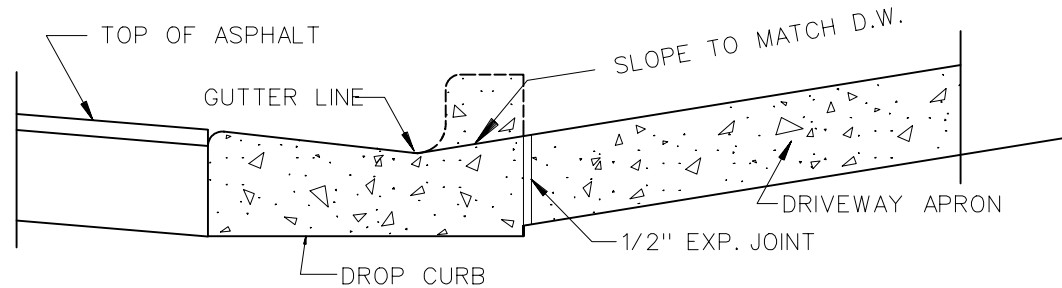

DETAIL A
N.T.S.

NOTES:

1. 3000 PSI CLASS 1 CONCRETE REQUIRED
2. EXISTING HIGH CURB SHALL BE REMOVED AND REPLACED WITH DROP CURB
3. 6" S.W. SECTION SHALL BE INSTALLED THROUGH DRIVEWAY

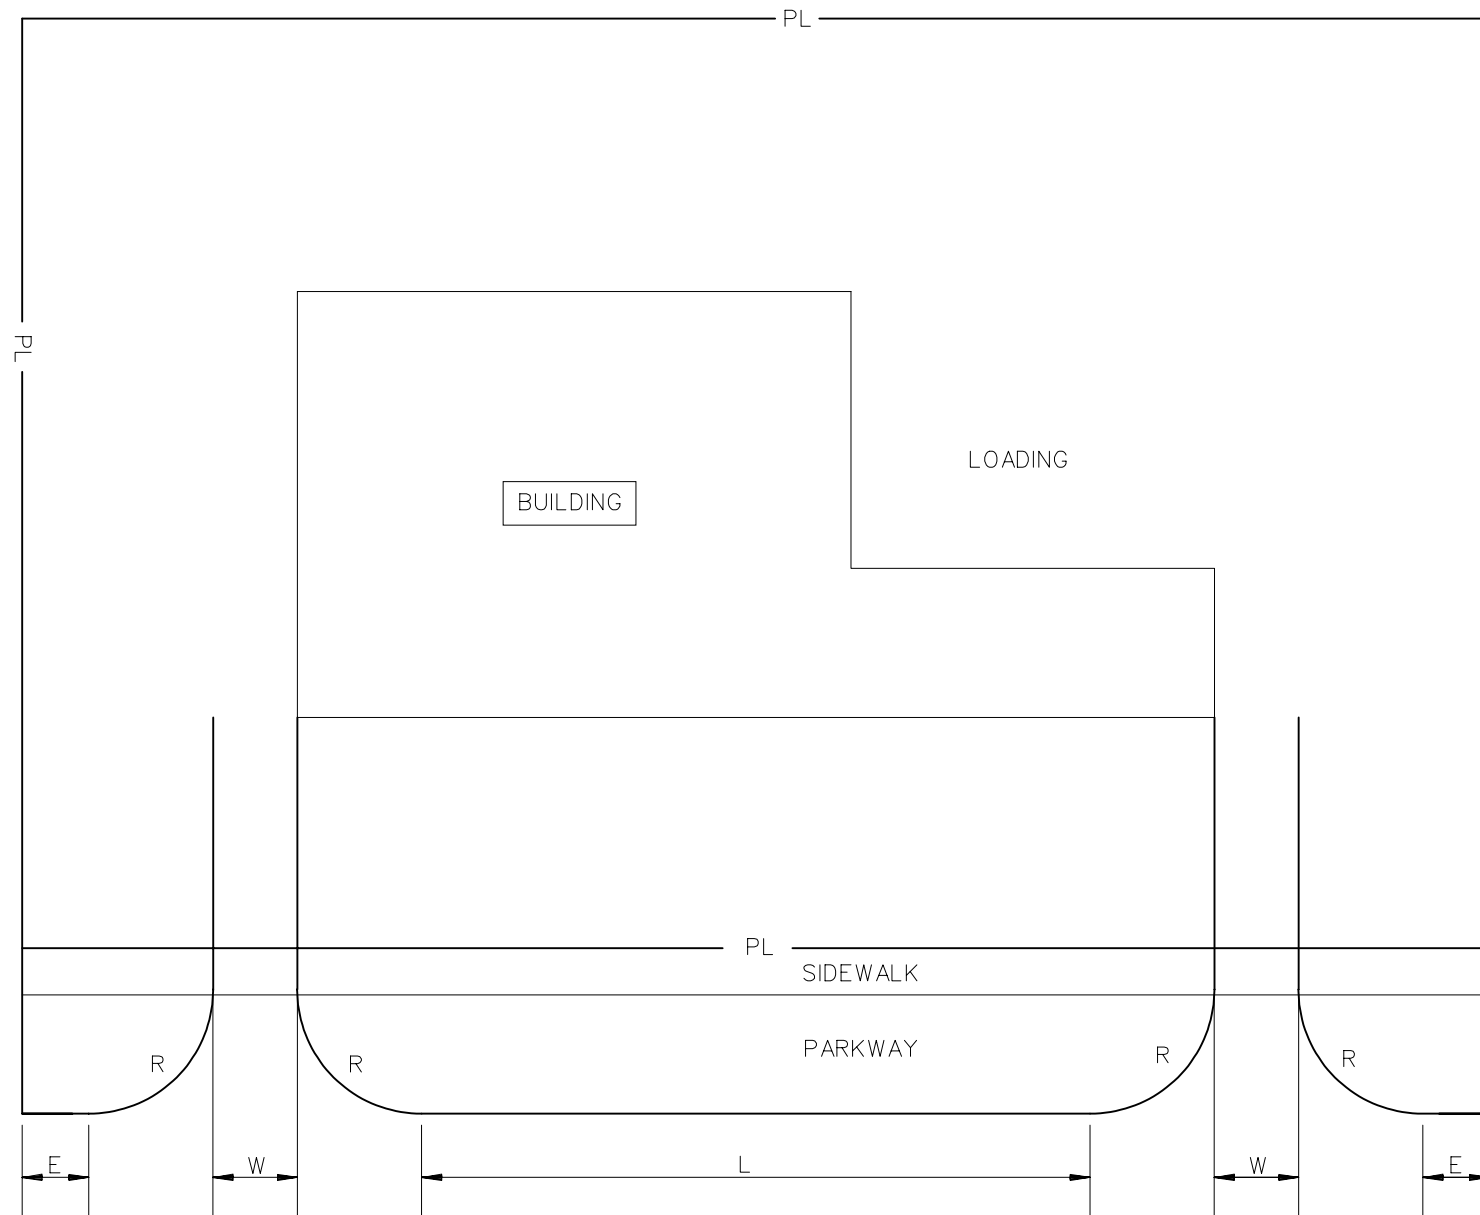

COMMERCIAL DRIVEWAY APRON
N.T.S.

- W-ONE WAY DRIVE 16' MIN 20' MAX*
- TWO WAY DRIVE 24' MIN 30' MAX*
- *OR AS REQUIRED FOR MULTI-LANE DRIVEWAYS
- E-2' MIN
- L-42' MIN
- R-BASED ON DESIGN VEHICLE REQUIREMENTS
25' MINIMUM RADIUS

