



PLANT LEGEND

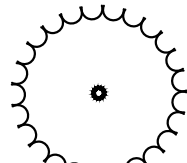


SHADE TREES

BALD CYPRESS – TAXODIUM DISTICHUM  
3" CAL./5' SPRD./12' HT.



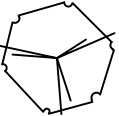




UNDERSTORY TREE

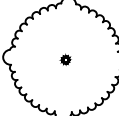LIGUSTRUM TREE – LIGUSTRUM LUCIDUM  
2" CAL./8' SPRD./8' HT./MULTI-TRUNKED

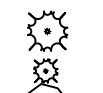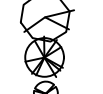
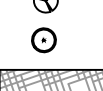


CRAPE MYRTLE – LAGERSTROEMIA INDICA  
2" CAL./4' SPRD./8' HT.

SHRUBS / GROUND COVER

DWARF WALTER'S VIBURNUM, SWEET VIBURNUM,  
FAKAHATCHEE GRASS, AZAELA, BURFORD HOLLY  
PODOCARPUS, PINEAPPLE GUAVA, PHILODENDRON  
WILD COFFEE, MIRROR-LEAF VIB., FLORIDA ANISE,  
CRINUM LILY, CARDBOARD PALM, SAGO PALM  
LIRIOPE, ASIAN JASMINE, INDIAN HAWTHORN,  
BUGLE WEED, BULBINE, MONDO GRASS, JUNIPER,  
ANNUALS – SIZES VARY

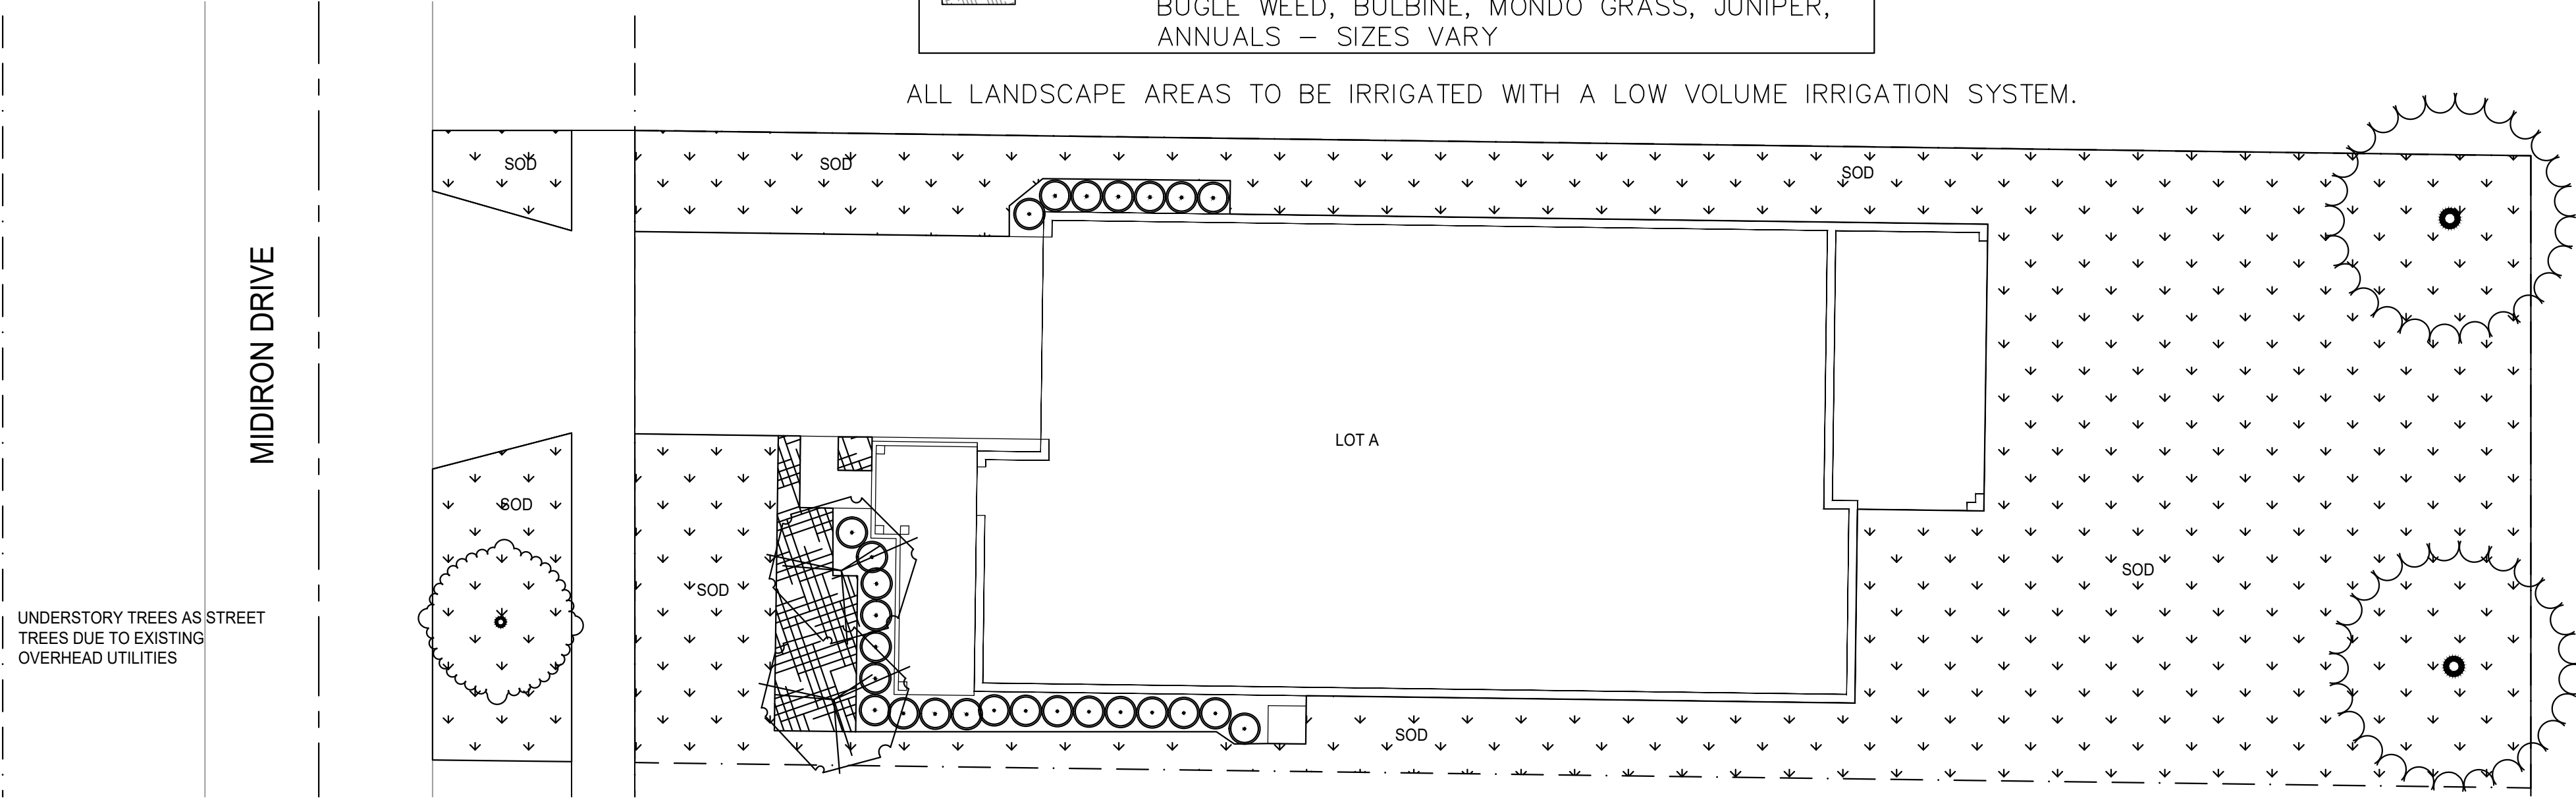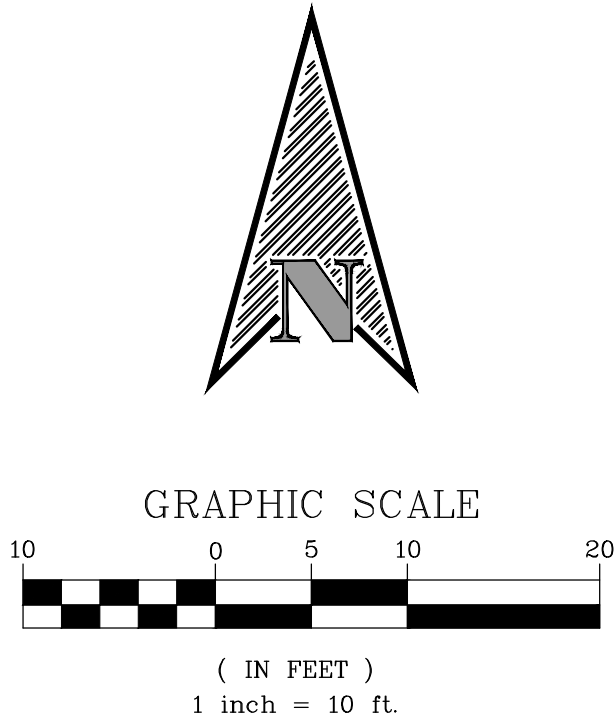

ALL LANDSCAPE AREAS TO BE IRRIGATED WITH A LOW VOLUME IRRIGATION SYSTEM.

CADDSCAPES, INC.

Florida Landscape Architecture Firm  
432 Nowell Loop,  
Deland, FL 32724  
Office: 407-310-5567  
jasonbridgewater@gmail.com

Landscape Architect:  
Jason Bridgewater, RLA  
Florida Water Star AP  
LC# 26000550  
© Caddscapes, Inc. 2022

REVISION	DATE	REVISION	DATE

DATE: 04/25/2022


SEAL

Jason P. Bridgewater  
Registered Landscape Architect  
FL Registration -LA 6667308

LOT A  
MIDIRON  
DRIVE  
MODEL  
3625 Midiron Dr  
ORLANDO, FL

DATE: 04/25/2022  
DRAWN: JB  
CHECKED: JB

48 HOURS BEFORE YOU DIG  
CALL SUNSHINE  
1-800-432-4770 or 811  
IT'S THE LAW IN FLORIDA  
FLORIDA LAW REQUIRES  
EXCAVATORS TO NOTIFY  
OWNERS OF UNDERGROUND  
FACILITIES NO LESS THAN TWO  
(2) DAYS PRIOR TO EXCAVATION



L-1  
CONCEPT  
LANDSCAPE PLAN  
PROJECT NO.: 2022.051