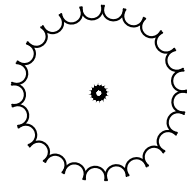
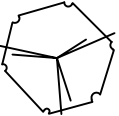


PLANT LEGEND


SHADE TREES

BALD CYPRESS – TAXODIUM DISTICHUM
3" CAL./5' SPRD./12' HT.


UNDERSTORY TREE

LIGUSTRUM TREE – LIGUSTRUM LUCIDUM
2" CAL./8' SPRD./8' HT./MULTI-TRUNKED


SHRUBS / GROUND COVER

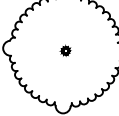CRAPE MYRTLE – LAGERSTROEMIA INDICA
2" CAL./4' SPRD./8' HT.

DWARF WALTER'S VIBURNUM, SWEET VIBURNUM,
FAKAHATCHEE GRASS, AZAELA, BURFORD HOLLY
PODOCARPUS, PINEAPPLE GUAVA, PHILODENDRON
WILD COFFEE, MIRROR-LEAF VIB., FLORIDA ANISE,
CRINUM LILY, CARDBOARD PALM, SAGO PALM
LIRIOPE, ASIAN JASMINE, INDIAN HAWTHORN,
BUGLE WEED, BULBINE, MONDO GRASS, JUNIPER,
ANNUALS – SIZES VARY

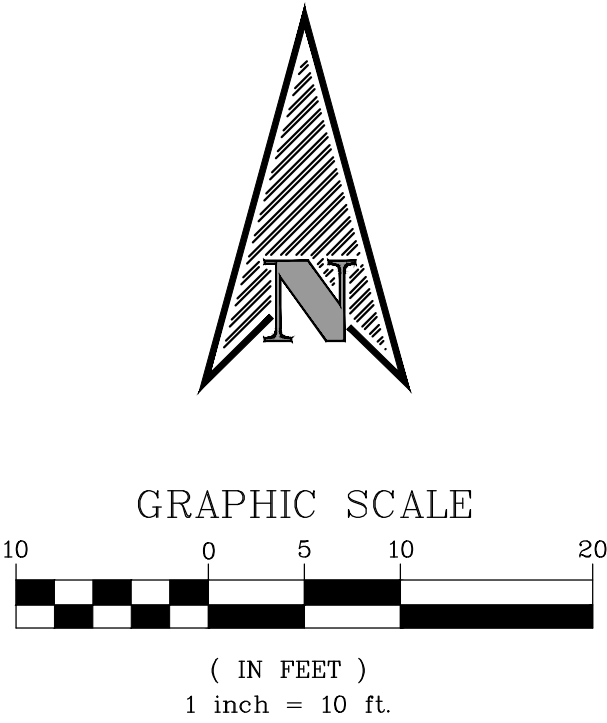

ALL LANDSCAPE AREAS TO BE IRRIGATED WITH A LOW VOLUME IRRIGATION SYSTEM.

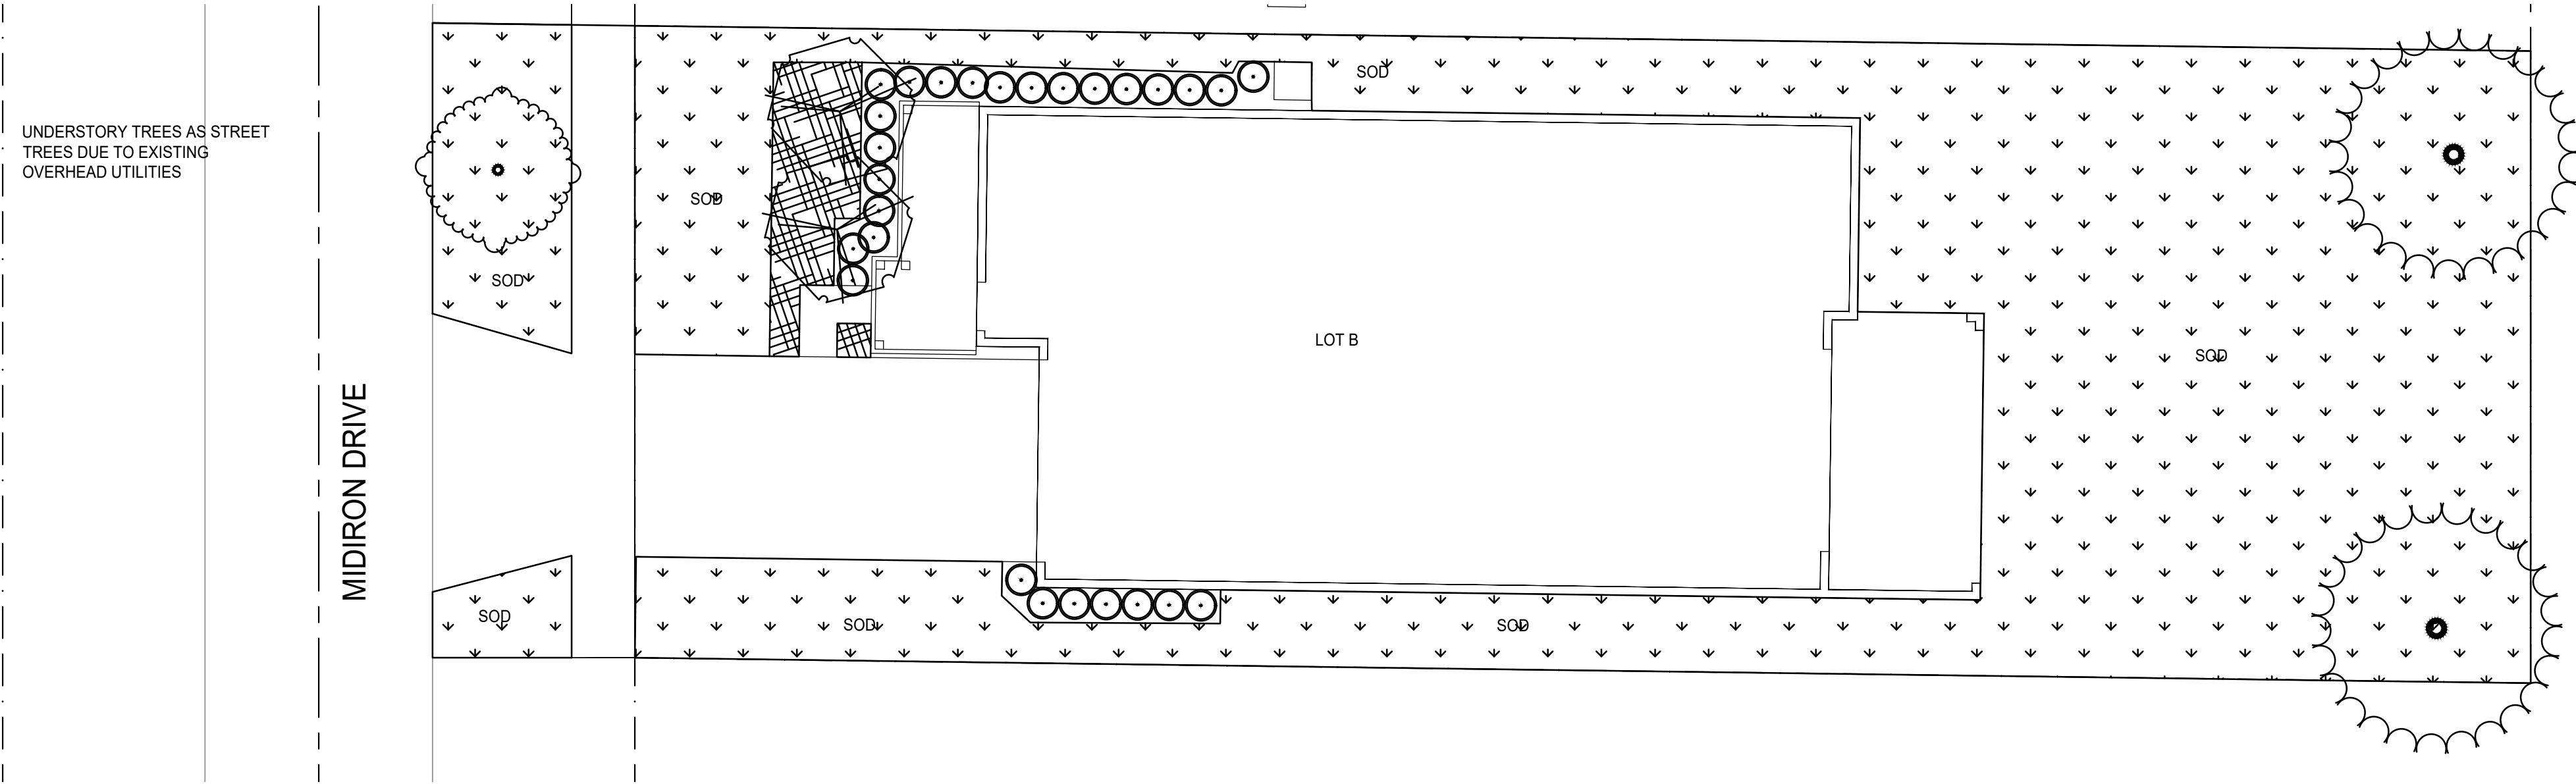

CADDSCAPES, INC.
Florida Landscape Architecture Firm
432 Nowell Loop,
Deland, FL 32724
Office: 407-310-5567
jasonbridgewater@gmail.com
LC# 26000550
© Caddscapes, Inc. 2022

REVISION	DATE	REVISION	DATE

DATE: 04/25/2022

SEAL

Jason P. Bridgewater
Registered Landscape Architect
FL. Registration -LA 6667308

**LOT B
MIDIRON
DRIVE
MODEL**
3625 Midiron Dr
ORLANDO, FL

DATE: 04/25/2022
DRAWN: JB
CHECKED: JB

48 HOURS BEFORE YOU DIG
CALL SUNSHINE
1-800-432-4770 or 811
IT'S THE LAW IN FLORIDA
FLORIDA LAW REQUIRES
EXCAVATORS TO NOTIFY
OWNERS OF UNDERGROUND
FACILITIES NO LESS THAN TWO
(2) DAYS PRIOR TO EXCAVATION



L-1
CONCEPT
LANDSCAPE PLAN
PROJECT NO.: 2022.051