

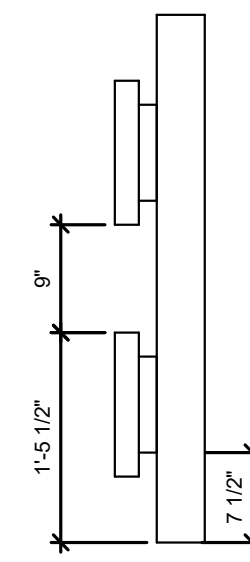


1 ENTRY MONUMENT - PLAN - CODE MIN
L-106 3/4" = 1'-0"

NOTE:
1. SIGNAGE DETAILS ARE FOR DESIGN INTENT ONLY.
2. SIGNAGE CONTRACTOR TO PROVIDE ENGINEERED SHOP DRAWINGS FOR ALL COMPONENTS PRIOR TO FABRICATION / INSTALLATION FOR APPROVAL BY OWNER AND LANDSCAPE ARCHITECT.

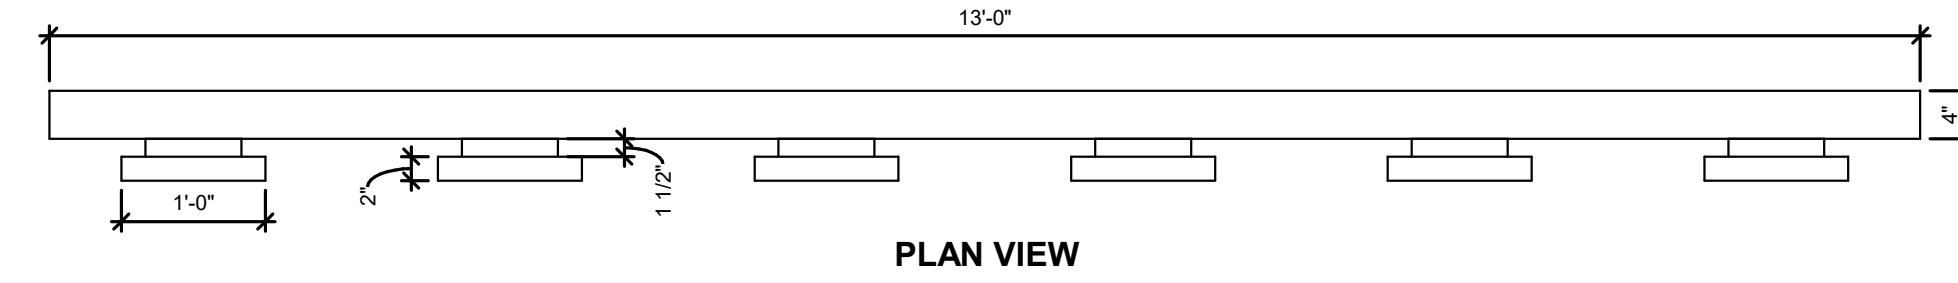

2 SIGNAGE ENLARGEMENT - CODE MIN
L-106 3/4" = 1'-0"

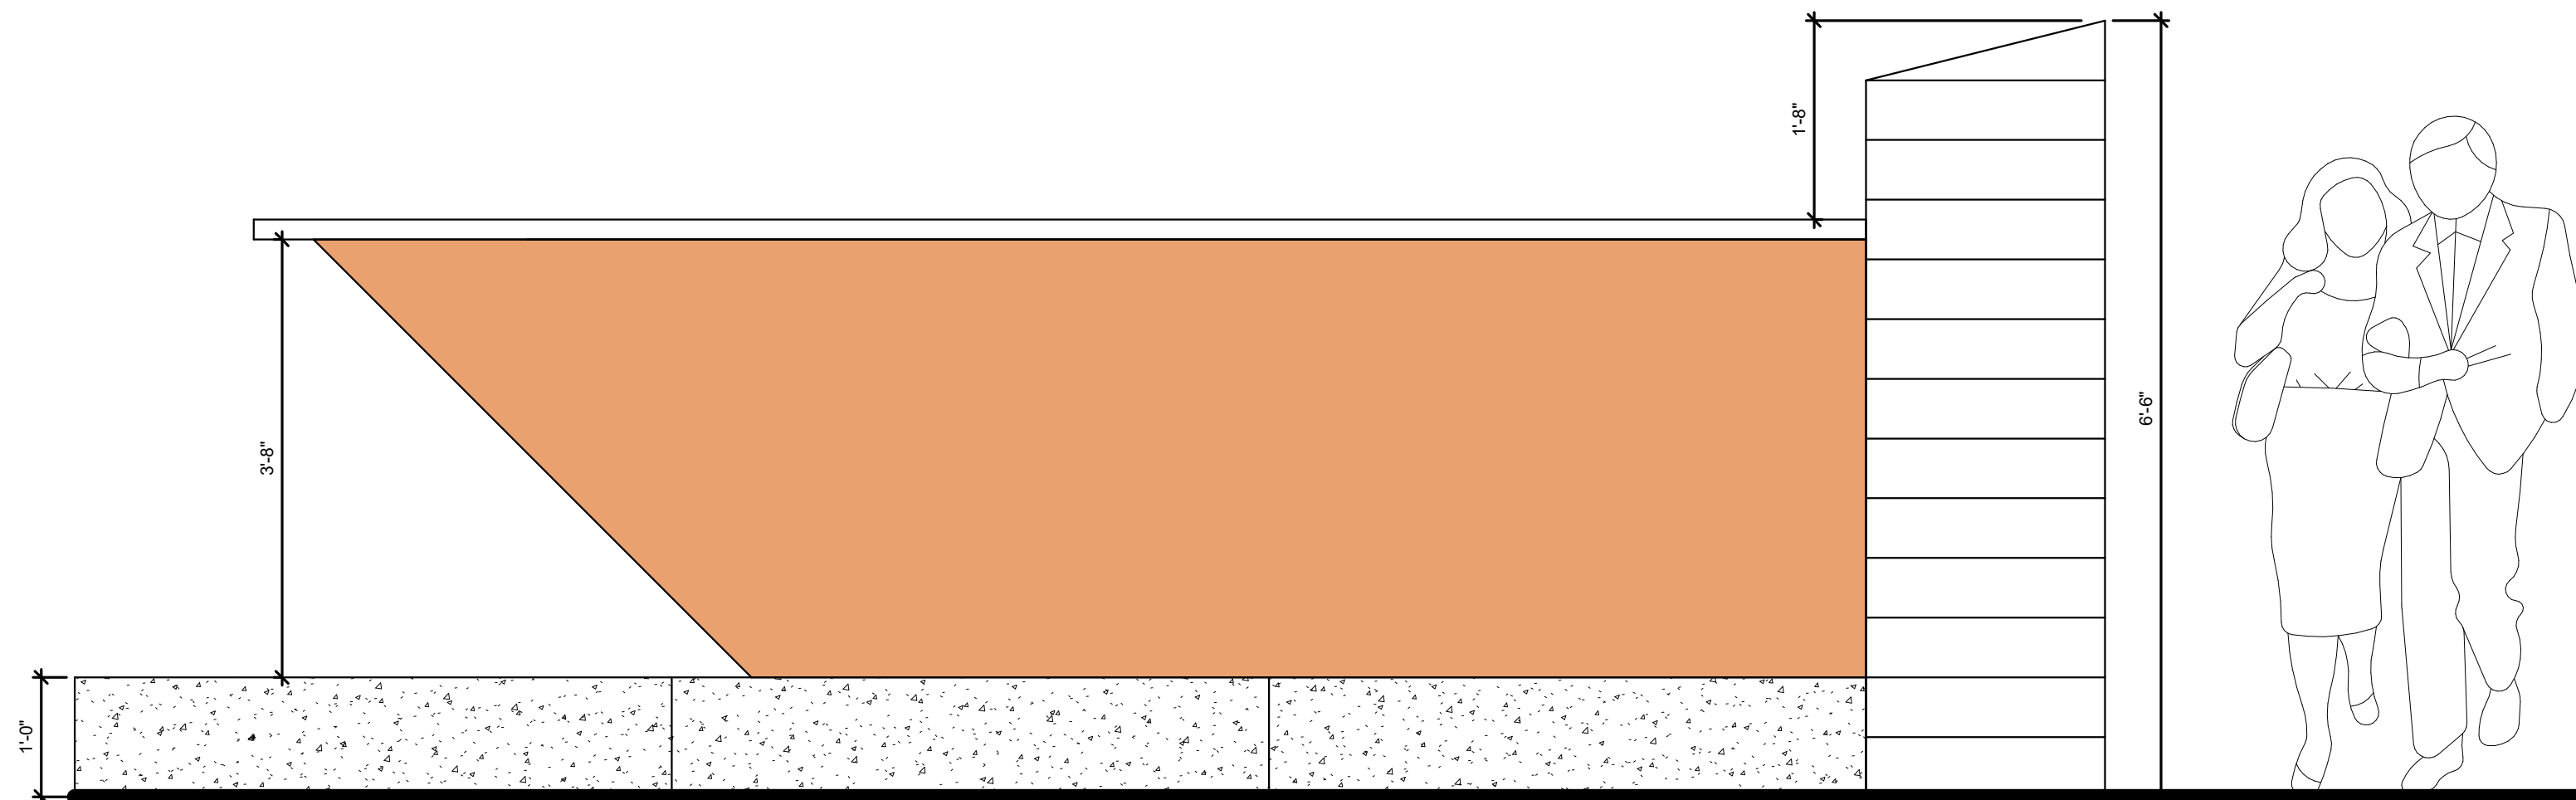

3 ENTRY MONUMENT - ELEVATION - CODE MIN
L-106 3/4" = 1'-0"



SIGNAGE MATERIALS

KEY MAP

SEAL

NOT FOR CONSTRUCTION

PROJECT

PAC TPG APARTMENTS

ORLANDO, FL

LANDDESIGN PROJ#

8122056

REVISION/ISSUANCE

| NO. | DESCRIPTION | DATE |
|-----|----------------|------------|
| | SPMP SUBMITTAL | 07/22/2022 |
| | | |
| | | |
| | | |
| | | |
| | | |
| | | |
| | | |
| | | |
| | | |
| | | |
| | | |
| | | |
| | | |
| | | |

DESIGNED BY: AMG
DRAWN BY: AL
CHECKED BY: TMS

SCALE NORTH

SHEET TITLE

SIGNAGE DETAILS

SHEET NUMBER

L-106