
NOTES NO

VIEW FROM

NORTHEAST

A201 A201

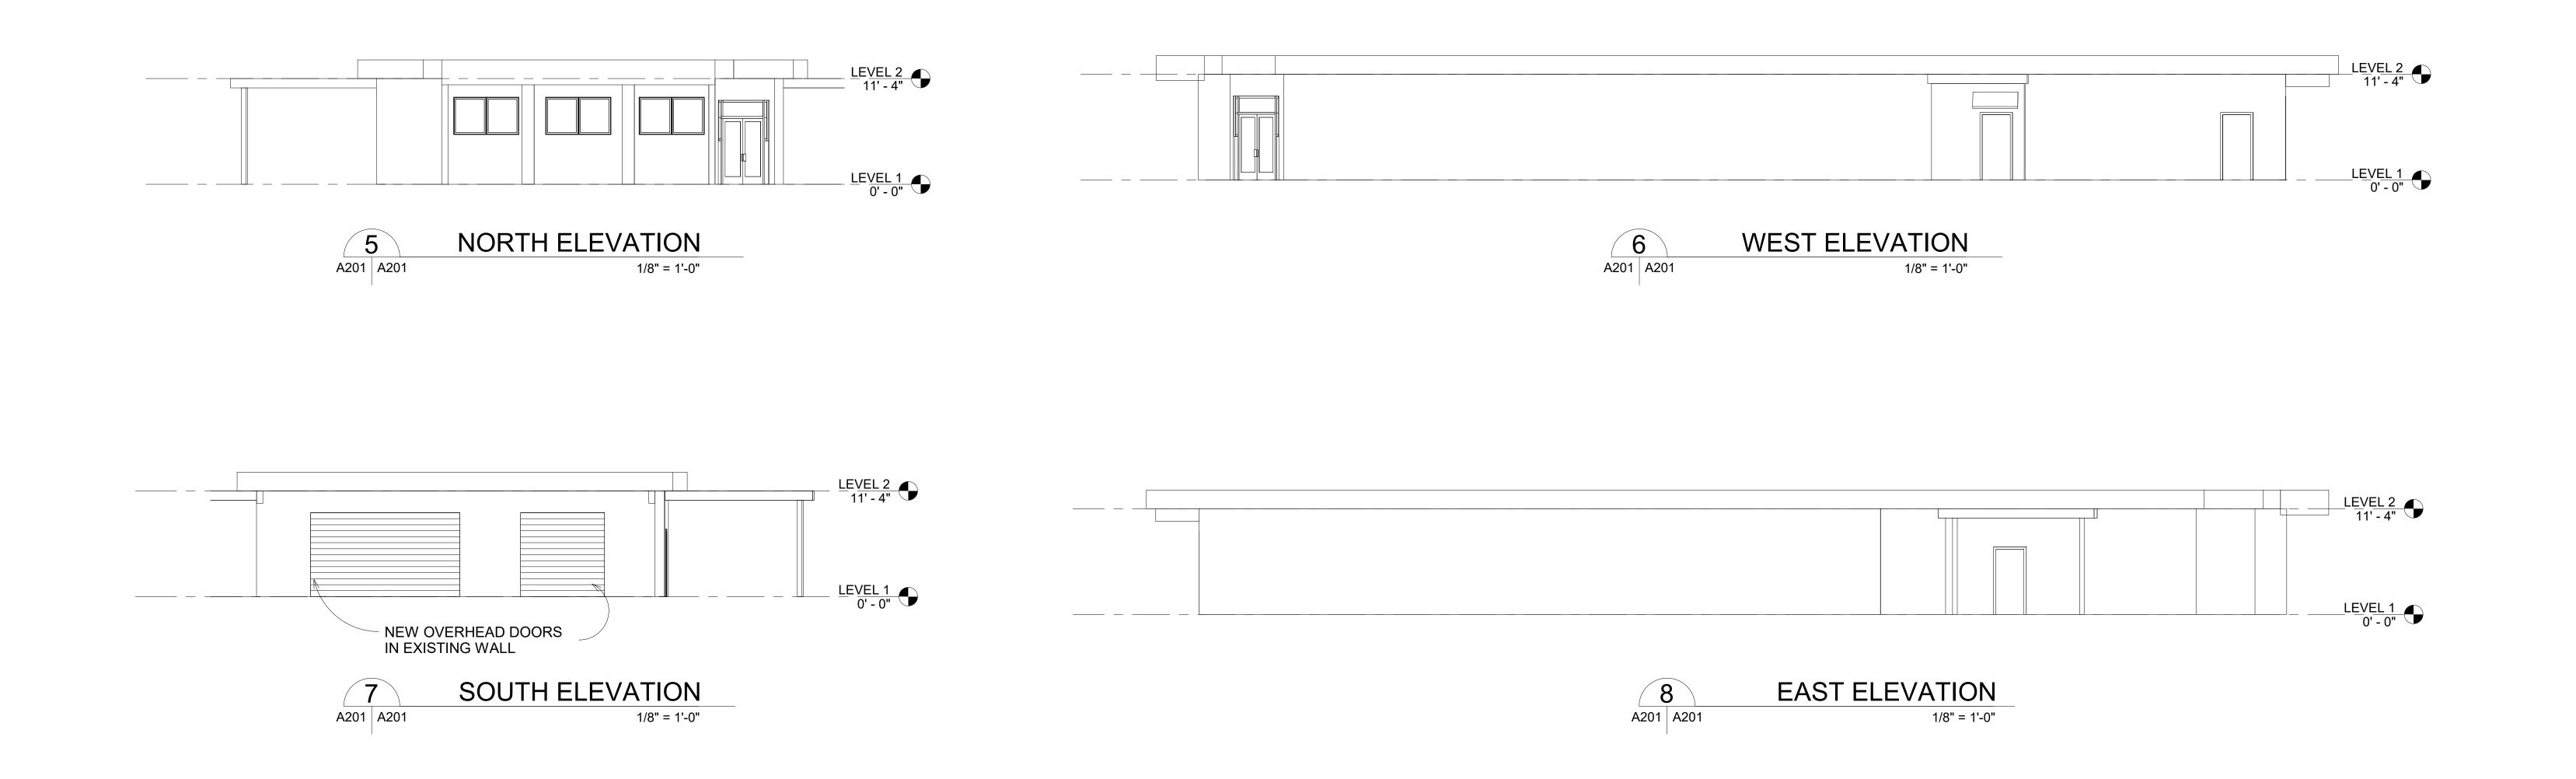

NEW OVERHEAD DOORS

IN EXISTING WALL

VIEW FROM

SOUTHWEST

A201 A201

DISCOUNT AUTO

ORLANDO FL

THIS DOCUMENT CONTAINS COPYRIGHTED MATERIAL AND CONFIDENTIAL TRADE SECRET INFORMATION BELONGING EXCLUSIVELY TO THE OWNER, ARCHITECT, AND/OR THE ENGINEER. UNAUTHORIZED USE, DISCLOSURE, DISSEMINATION, OR DUPLICATION OF ANY OF THE INFORMATION CONTAINED HEREIN MAY RESULT IN LIABILITY UNDER APPLICABLE LAW.



SEAL

THIS IS 1"

REV DATE ISSUES AND REVISIONS

9-19-22 FOR CONDITIONAL USE PERMIT

Drawn PVK Date
Project No. G2469

Phase CONCEPT STUDIES

roject

DISCOUNT AUTO

CONCEPT VIEWS

A201

PLAN 1/16" = 1'-0"

1 A201 A201