
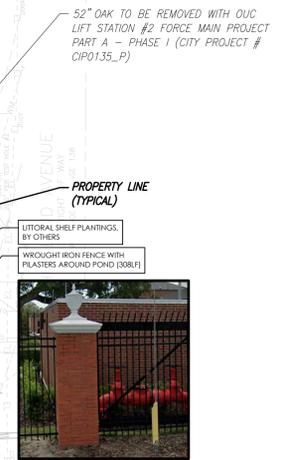
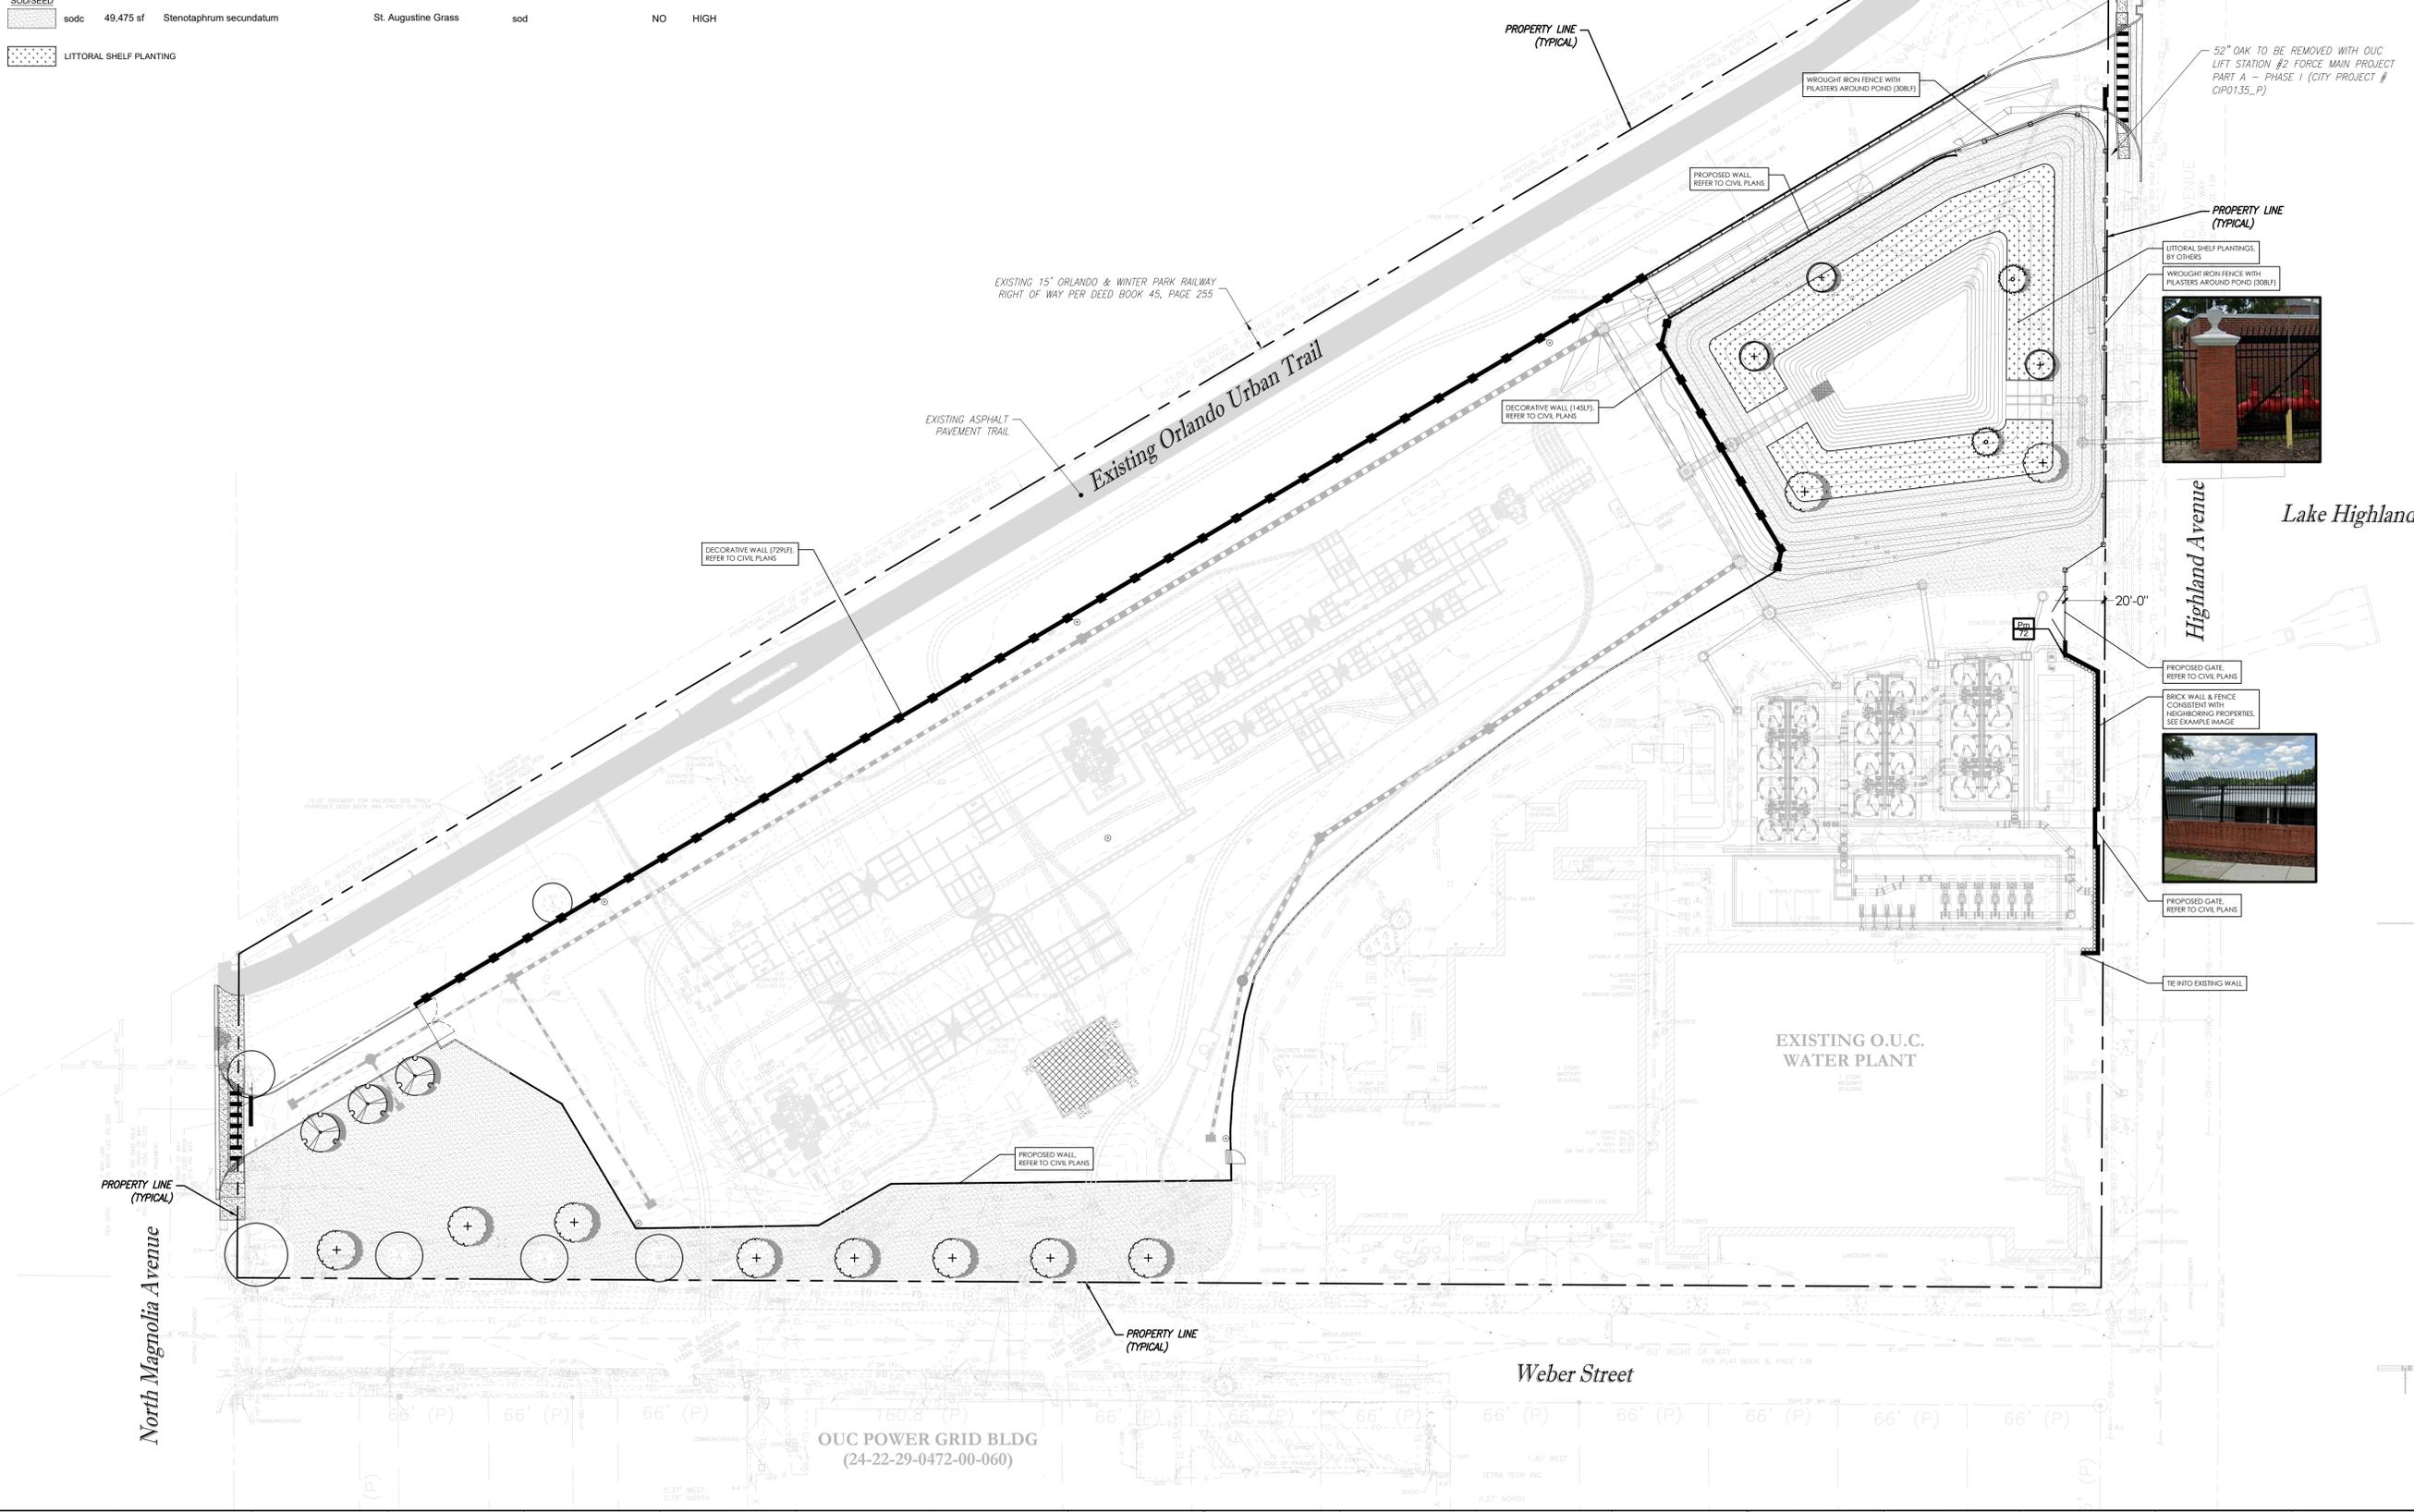


PLANT SCHEDULE OUC SUBSTATION

SYMBOL	CODE	QTY	BOTANICAL NAME	COMMON NAME	SPECIFICATION	NATIVE	WATER USE ZONE	SPACING
<b>TREES</b>								
	ARF	3	Acer rubrum 'Florida Flame'	Florida Flame Red Maple	4" cal., 12'-14" ht. x 60" spd.	YES	HIGH	As Shown
	MGB	3	Magnolia grandiflora 'Brackens Brown Beauty'	Bracken's Southern Magnolia	4" cal., 12'-14" ht. x 60" spd.	YES	MEDIUM	As Shown
	QV	10	Quercus virginiana	Live Oak	4" cal., 12'-14" ht. x 60" spd.	YES	LOW	As Shown
	TD	2	Taxodium distichum	Bald Cypress	4" cal., 12'-14" ht. x 60" spd.	YES	LOW	As Shown
<b>SHRUBS</b>								
	Pm	72	Podocarpus macrophyllus	Podocarpus	15 Gal., 6' ht. min., full	NO	MEDIUM	24" o.c.
<b>SOD/SEED</b>								
	sodc	49,475 sf	Stenotaphrum secundatum	St. Augustine Grass	sod	NO	HIGH	
<b>LITTORAL SHELF PLANTING</b>								

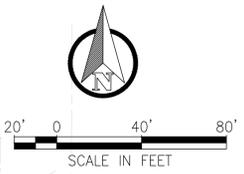

Consultant:

NO.	DATE	DESCRIPTIONS
02/16/2026		SUBMIT TO CITY OF ORLANDO
SUBMISSIONS/REVISIONS		
VERTICAL DATUM	NAVD 88	
JOB NO.	17-011	
DESIGNED BY:	BRL	
DRAWN BY:	BRL	
CHECKED BY:	TWB	
APPROVED BY:	TWB	
SCALE IN FEET:	1" = 40'	

Project Name:  
**OCU LAKE HIGHLAND SUBSTATION**

Jurisdiction:  
CITY OF ORLANDO, FL

Sheet Title:  
**OVERALL LANDSCAPE PLAN**

Sheet No.:  
**L4.00**

DATE: February 16, 2026

\\10.4.128.20\PROJECTS\2017\17-011 POWER ENGINEERS - OCU LAKE HIGHLAND SUBSTATION\CAD\FINAL\CITY\17011-L4