


- TREE DISPOSITION LEGEND**
- ⊗ CANOPY TREE TO BE REMOVED
 - PALM TREE TO REMAIN
 - PALM TREE TO BE REMOVED
 - TREE TO REMAIN
 - EXISTING OFFSITE TREES

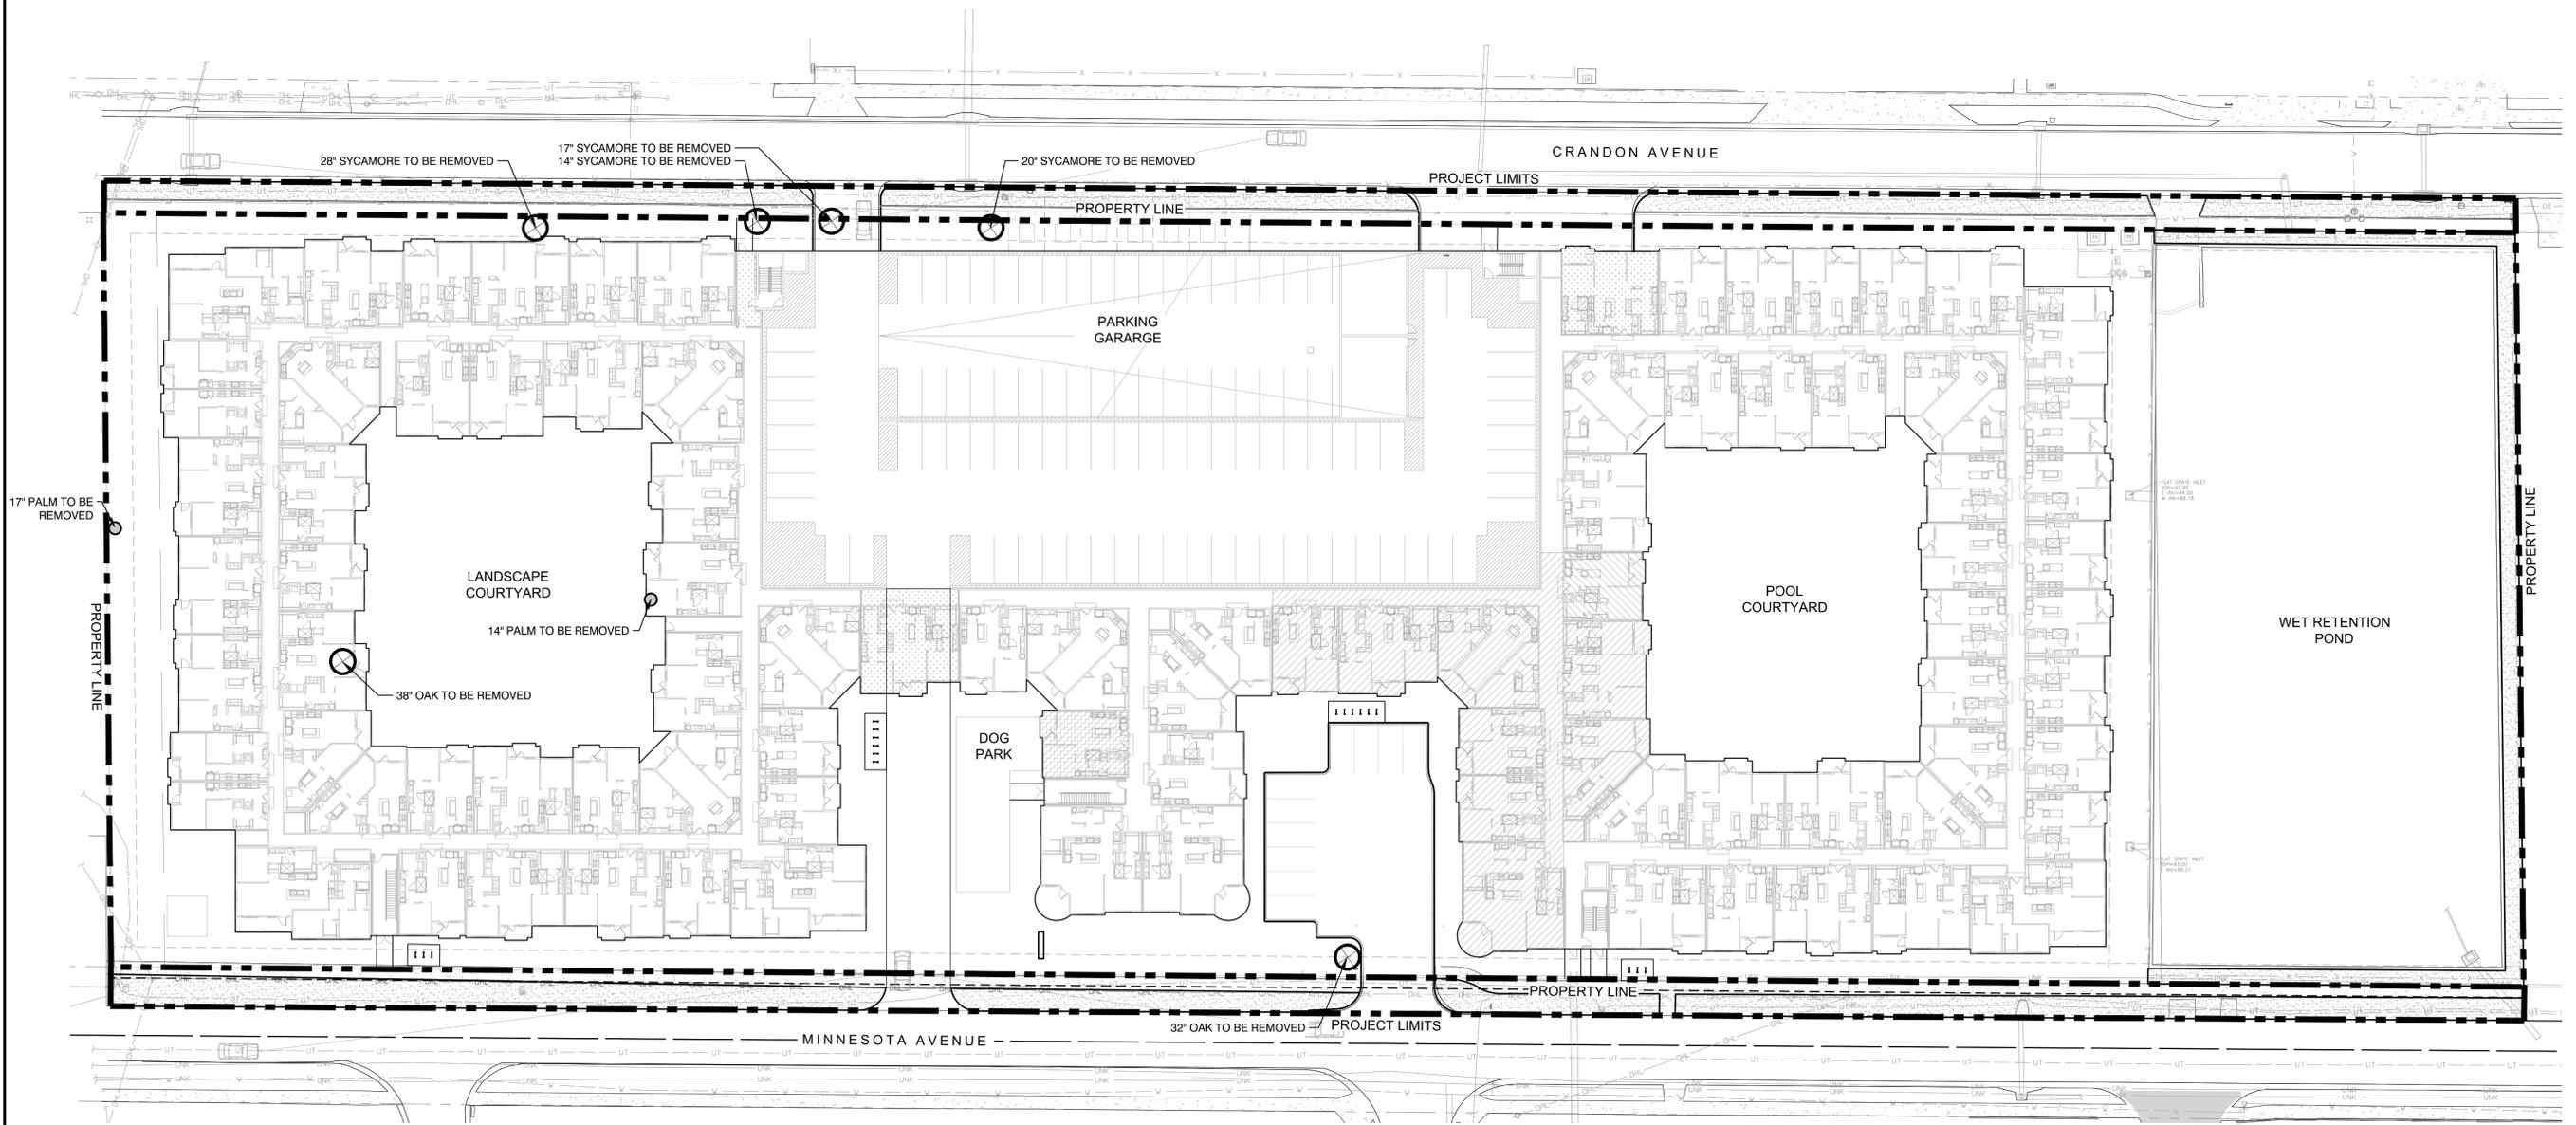

Date: 02/23/2026
 Drawn by: KV
 Reviewed by: RT / JW / JG
 Job Number: 250800
 Issued for: Date:




MINNESOTA AVE MULTIFAMILY
 CITY OF ORLANDO
 EMBREY
 7600 Broadway, Suite 300, San Antonio, TX 78209

CODE LANDSCAPE PLANS
 TREE DISPOSITION PLAN

NOT FOR CONSTRUCTION

Sheet Number:
LC004

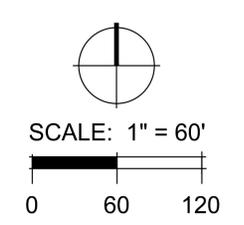

Small text at the bottom left corner, likely a copyright or project reference note.