



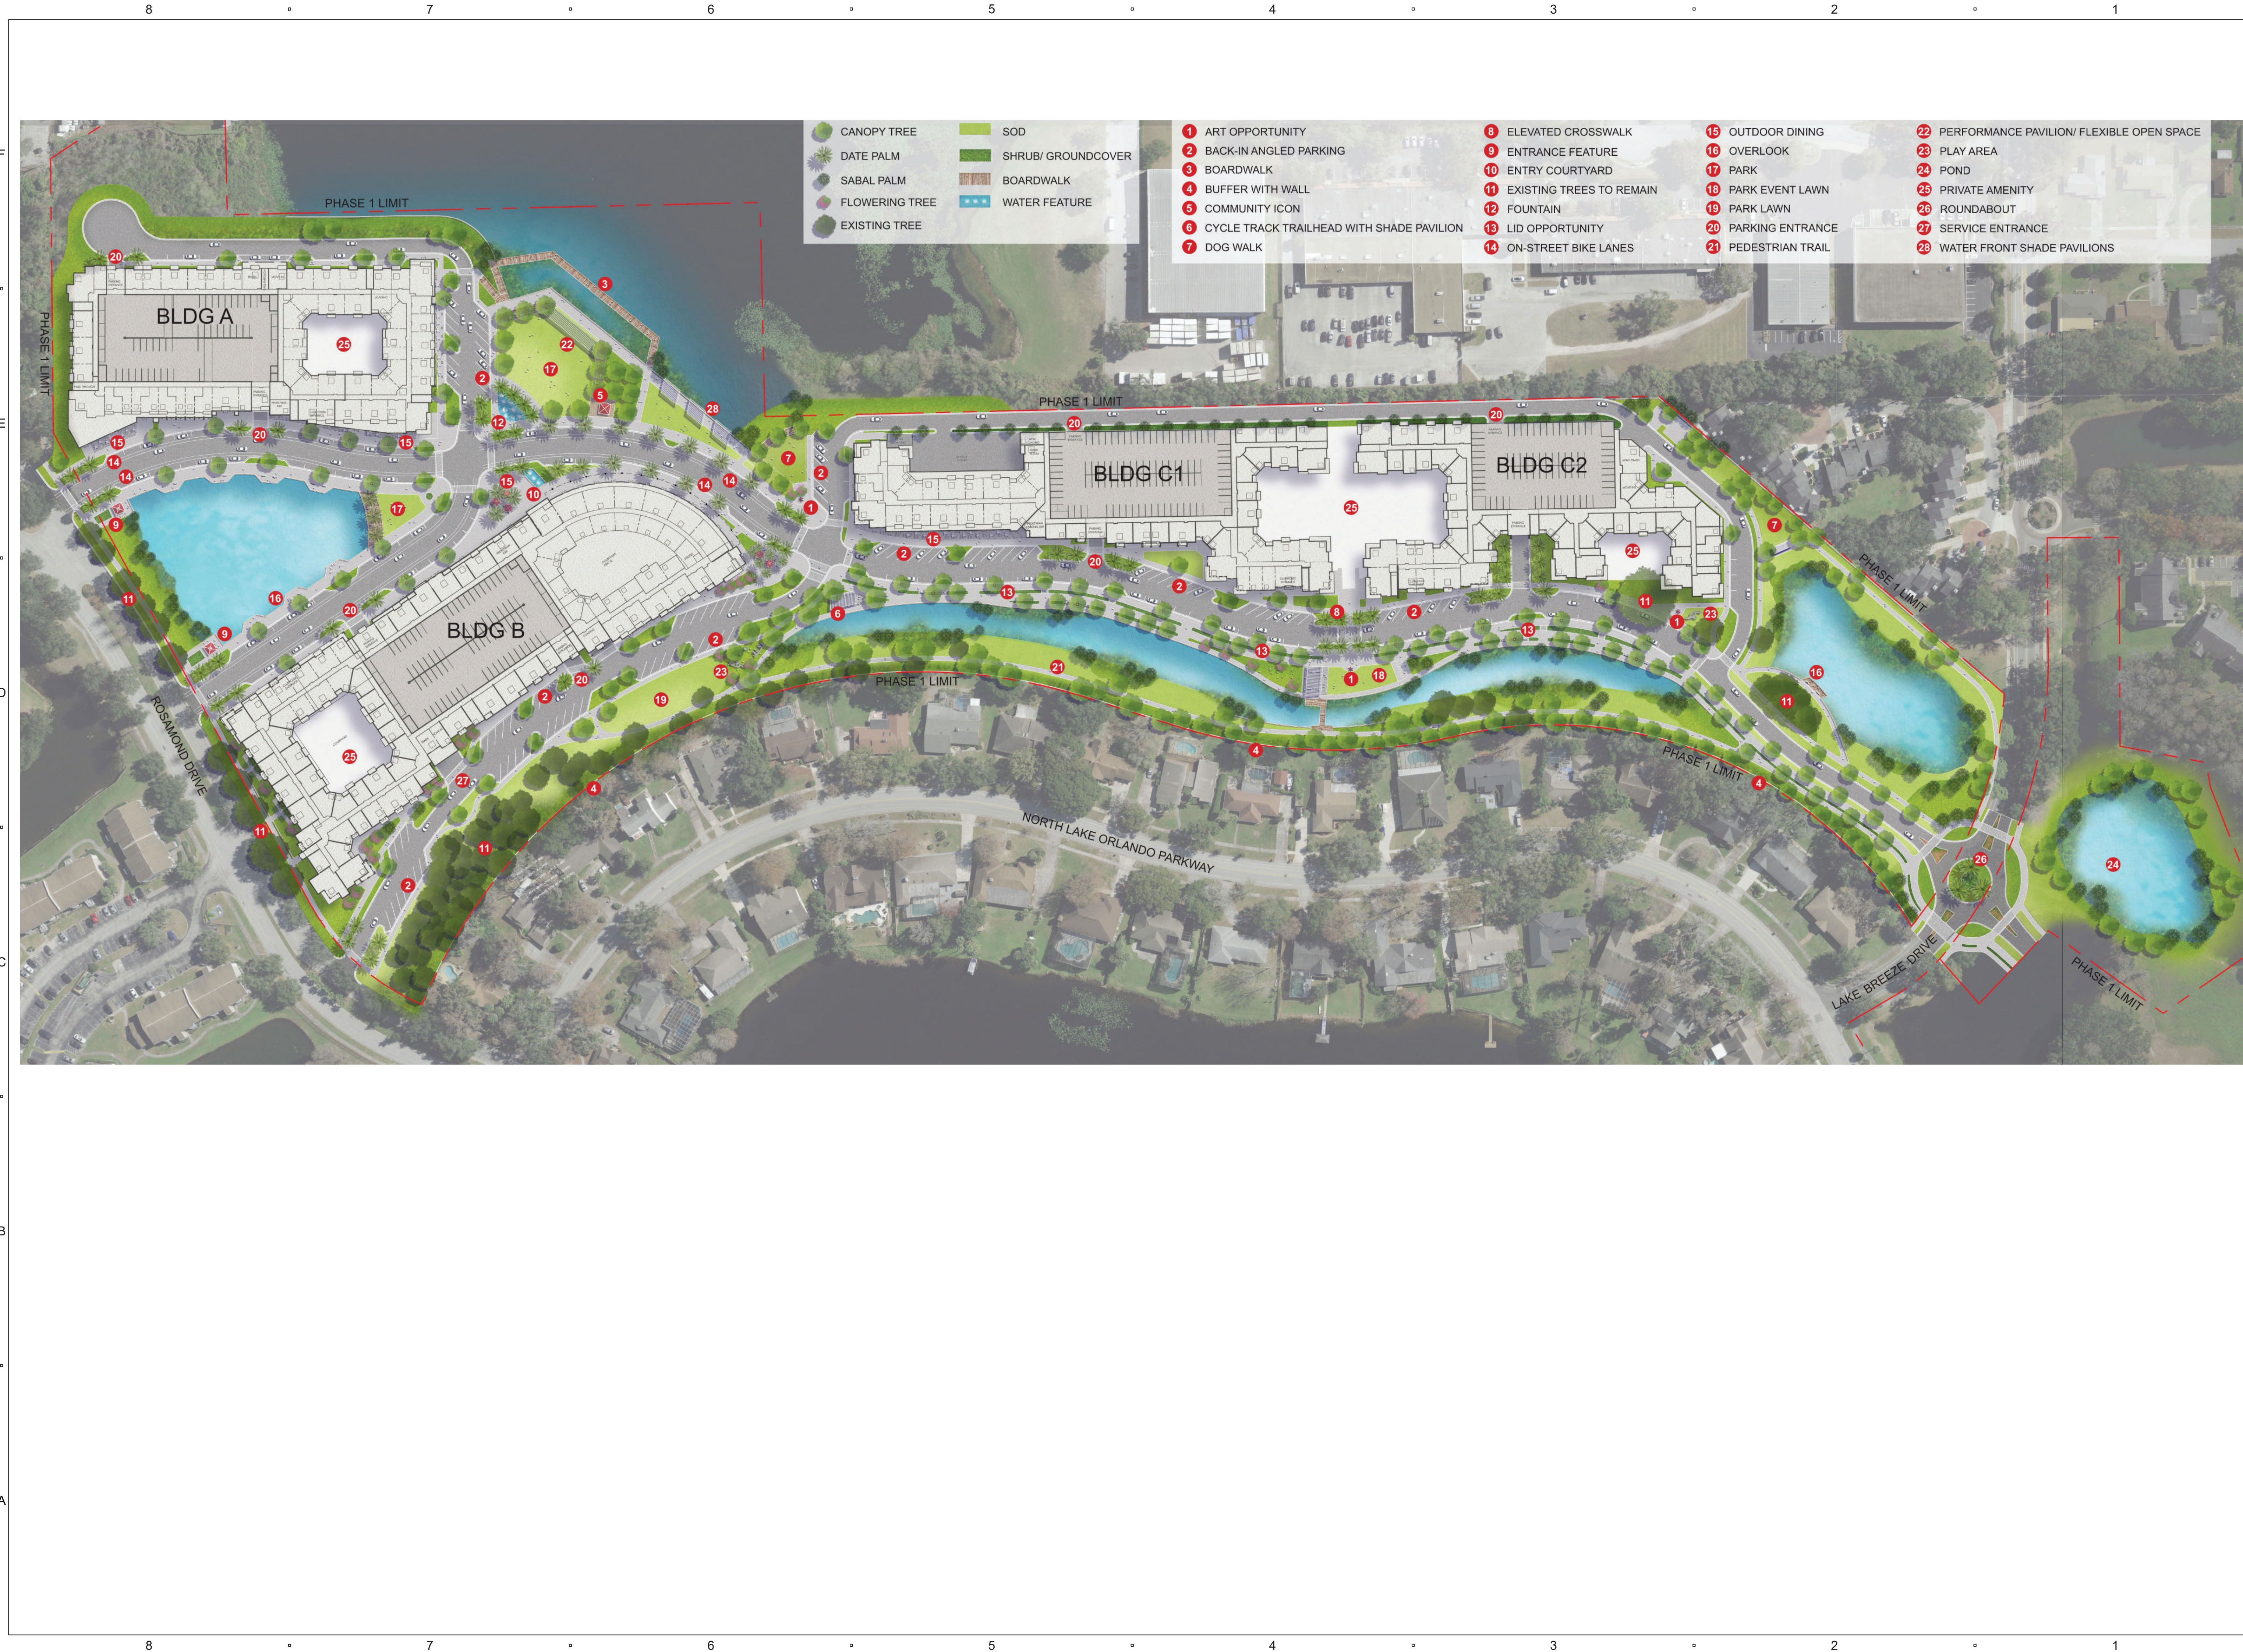

PROJECT

ROSEARTS DISTRICT
PHASE 1
SPECIFIC PARCEL
MASTER PLAN

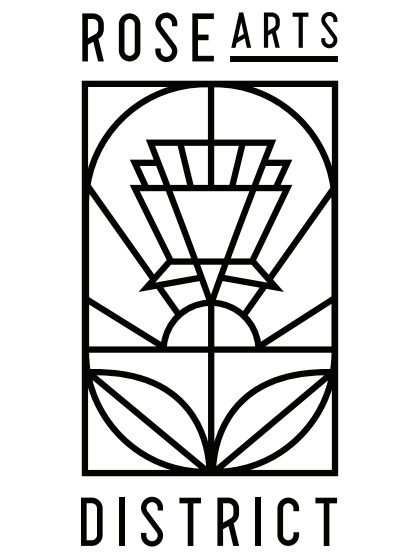

CLIENT

LAKE ORLANDO
LAND OWNER, LLC
2525 PONCE DE LEON BLVD, FLOOR 4
CORAL GABLES, FL 33134
(305) 728-5360 tel

REGISTRATION

ISSUED FOR:

PROJECT NUMBER R210922.00


DATE: JUNE 20, 2022

SCALE: 1"=200'

DRAWN BY: DW

CHECKED BY: AM

DRAWING SCALE AND NORTH ARROW

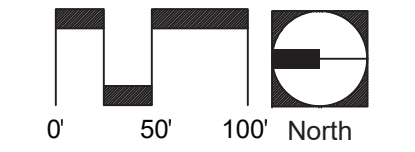

SHEET TITLE

SCHEMATIC LANDSCAPE
PLAN OVERALL

SHEET NUMBER

L100