

REVISION NO.	DATE	DESCRIPTION
8		
7		
6		
5		
4		
3		
2		
1	12/20/21	MASTER PLAN SUBMITTAL 1

STATUS: PRELIMINARY DESIGN

REVISION NO.	DATE	DESCRIPTION
10		
9		
8		
7		
6		
5		
4		
3		
2		
1		

LANDSCAPE PLAN

MICHIGAN STREET A LA CART

CAUTION

IF THIS SCALE BAR DOES NOT MEASURE 1" THE DOCUMENT IS NOT TO SCALE

JAMES D. BROWN  
R.L.A. NO. 1508


JOB NO. 21-0249.000

DESIGN: JB

DRAWN: JB

APPROVED: JB

SHEET NO. L1.0

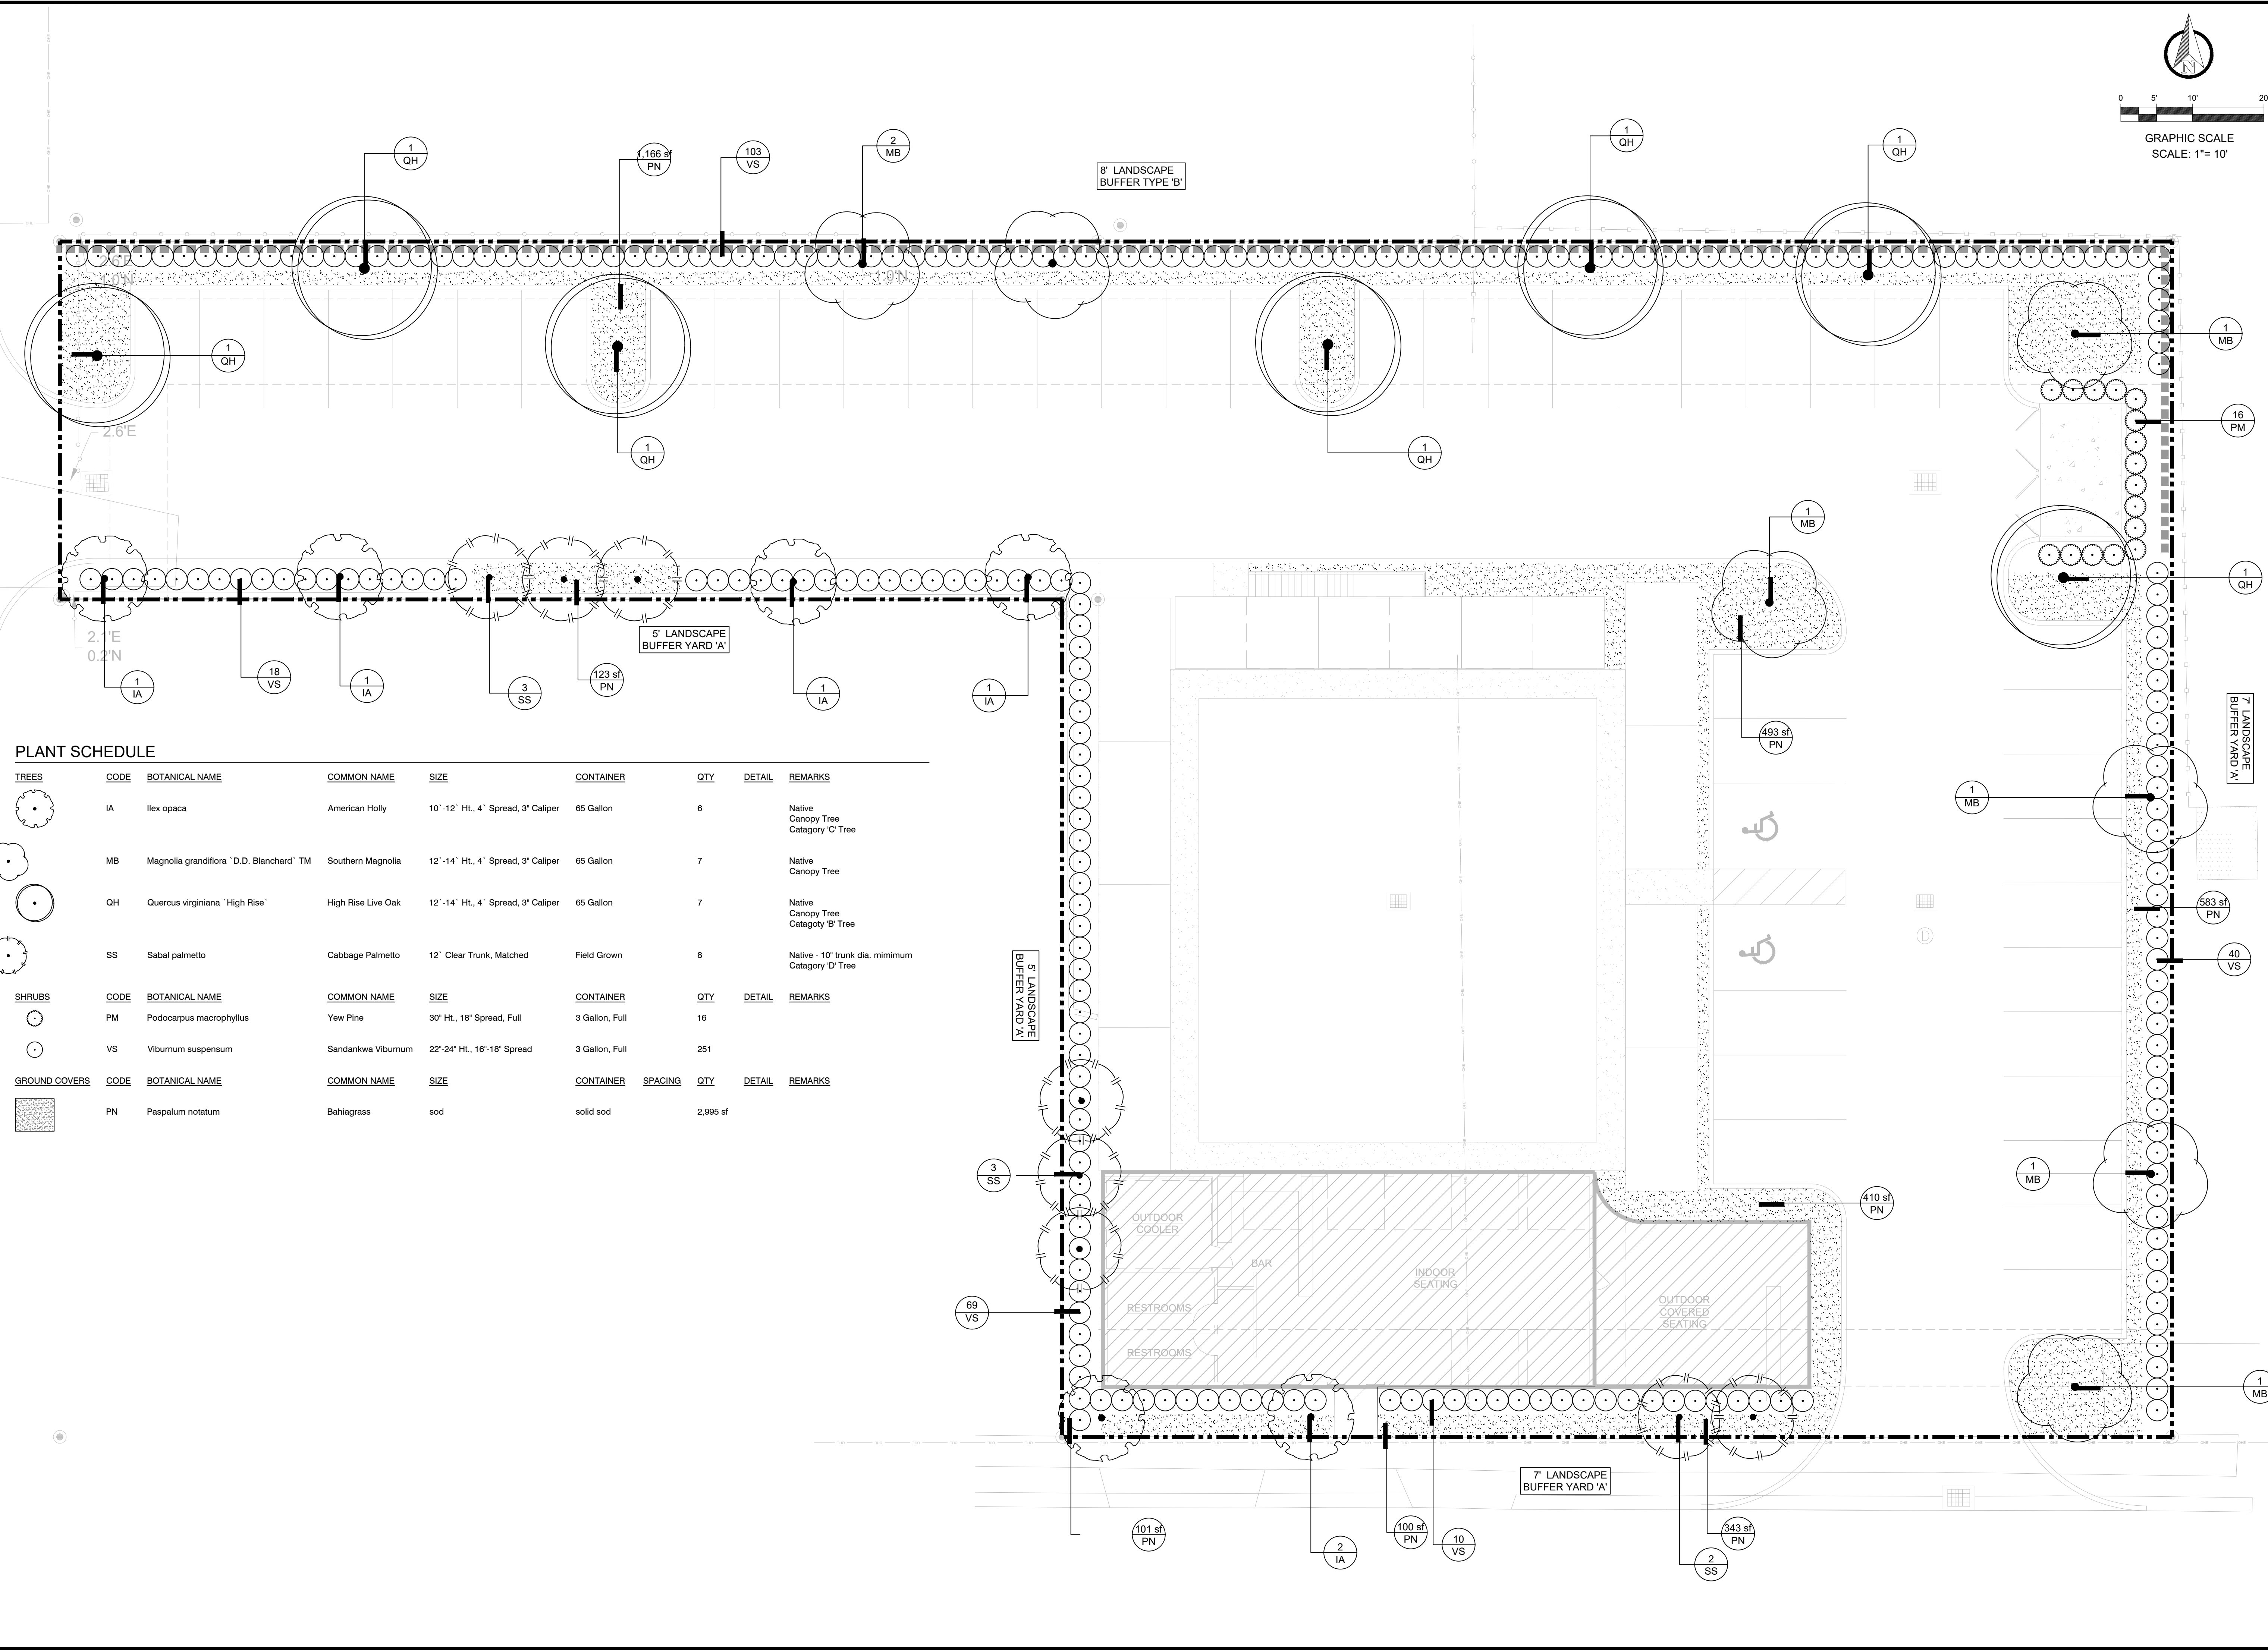

**PLANT SCHEDULE**

TREES	CODE	BOTANICAL NAME	COMMON NAME	SIZE	CONTAINER	QTY	DETAIL	REMARKS	
	IA	Ilex opaca	American Holly	10'-12' Ht., 4' Spread, 3" Caliper	65 Gallon	6		Native Canopy Tree Category 'C' Tree	
	MB	Magnolia grandiflora 'D.D. Blanchard'™	Southern Magnolia	12'-14' Ht., 4' Spread, 3" Caliper	65 Gallon	7		Native Canopy Tree	
	QH	Quercus virginiana 'High Rise'	High Rise Live Oak	12'-14' Ht., 4' Spread, 3" Caliper	65 Gallon	7		Native Canopy Tree Category 'B' Tree	
	SS	Sabal palmetto	Cabbage Palmetto	12' Clear Trunk, Matched	Field Grown	8		Native - 10" trunk dia. minimum Category 'D' Tree	
SHRUBS	CODE	BOTANICAL NAME	COMMON NAME	SIZE	CONTAINER	QTY	DETAIL	REMARKS	
	PM	Podocarpus macrophyllus	Yew Pine	30" Ht., 18" Spread, Full	3 Gallon, Full	16			
	VS	Viburnum suspensum	Sandankwa Viburnum	22"-24" Ht., 16"-18" Spread	3 Gallon, Full	251			
GROUND COVERS	CODE	BOTANICAL NAME	COMMON NAME	SIZE	CONTAINER	SPACING	QTY	DETAIL	REMARKS
	PN	Paspalum notatum	Bahiagrass	sod	solid sod		2,995 sf		

P:\MICHIGAN STREET FOOD TRUCK DESIGN\LANDSCAPE MASTER PLAN\LANDSCAPE.DWG 12/20/21