



121786_FL-1572 Vista Lakes_ZD's (1).dwg - Sheet: C-1 - User: mspeedie - Sep 02, 2022 - 10:50am

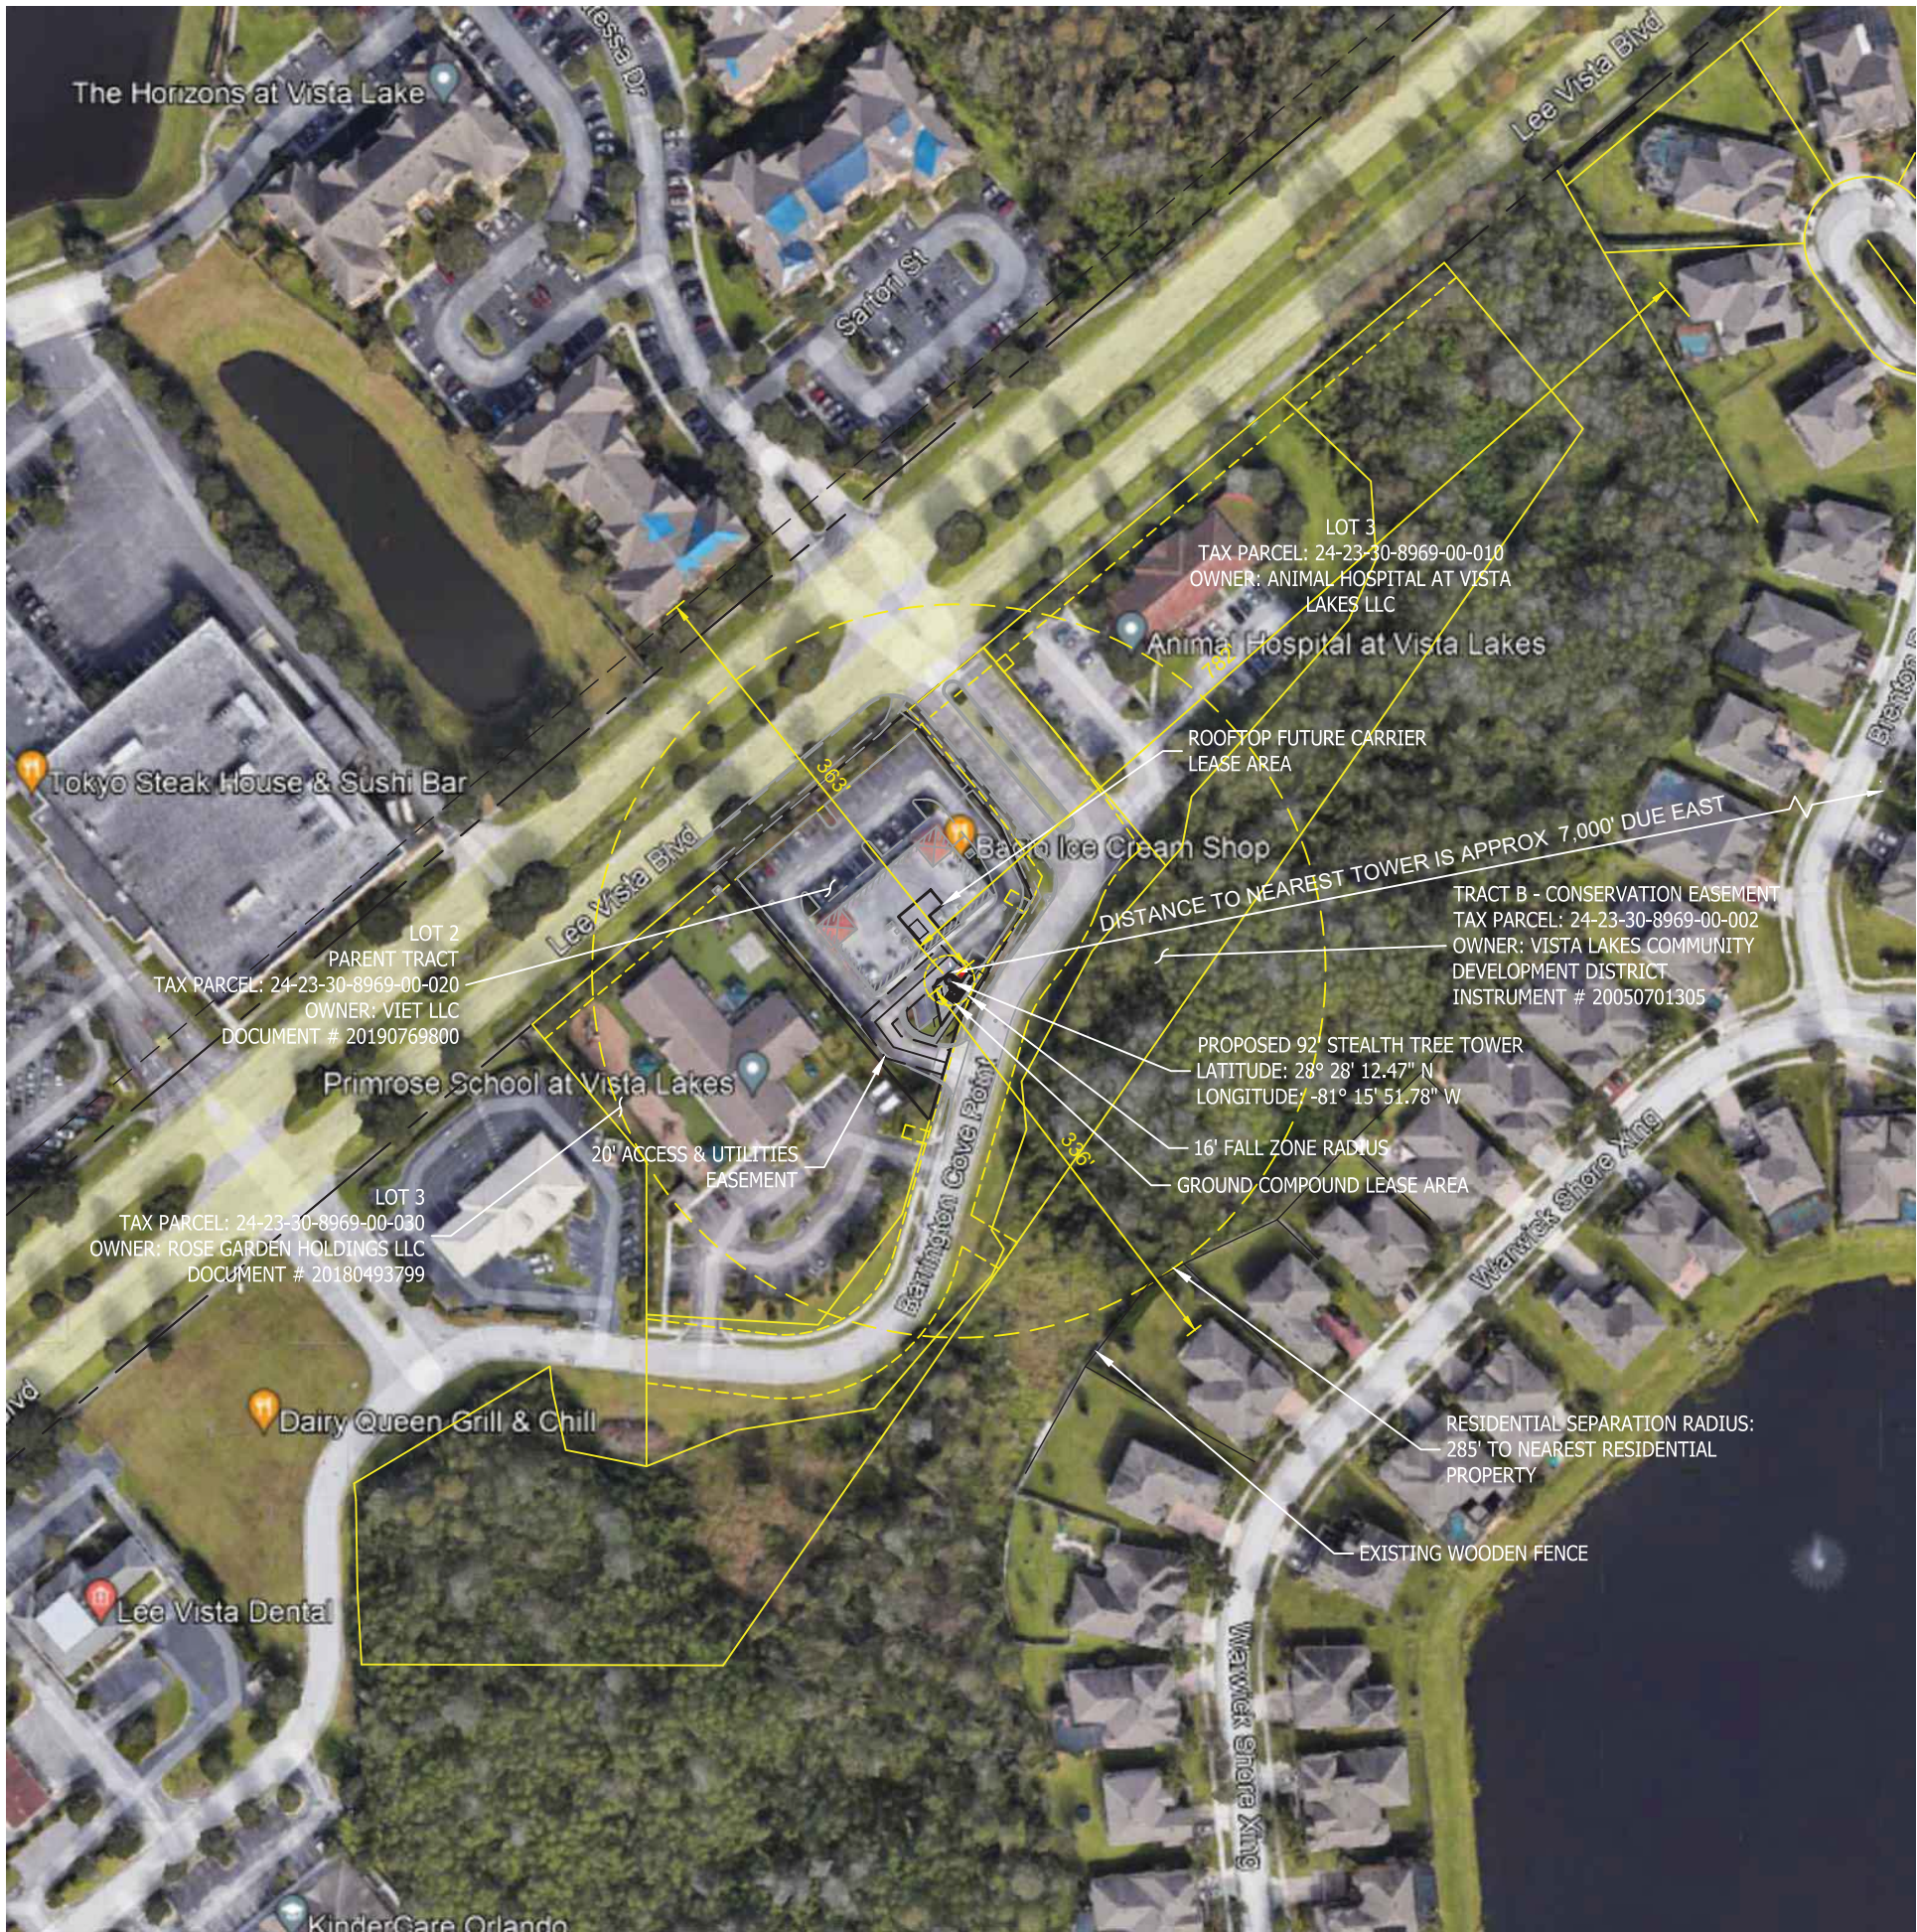


NEAREST RESIDENTIAL STRUCTURES:

NORTHWEST:	363'
NORTHEAST:	782'
SOUTHEAST:	336'
SOUTHWEST:	N/A

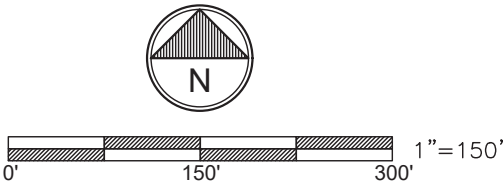

CALL FLORIDA ONE CALL
(800) 432-4770
CALL 3 WORKING DAYS
BEFORE YOU DIG!

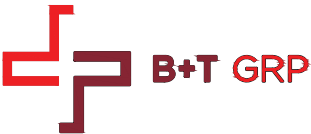

8601 SIX FORKS RD., SUITE 250
RALEIGH, NC 27615
(919) 249-7732

APC TOWERS
VISTA LAKES

LEE VISTA BLVD
ORLANDO, FL 32829
ORANGE COUNTY

PARCEL: 24-23-30-8969-00-020

PROPOSED 92' STEALTH
TREE TOWER


PROJECT NO: 121786

CHECKED BY: MAS

ISSUED FOR:

REV	DATE	DRWN	DESCRIPTION
B	04/07/22	MAS	PRELIMINARY
C	04/11/22	MAS	PRELIMINARY
0	04/25/22	DLS	FINAL
1	08/30/22	MAS	FINAL

B&T ENGINEERING, INC.

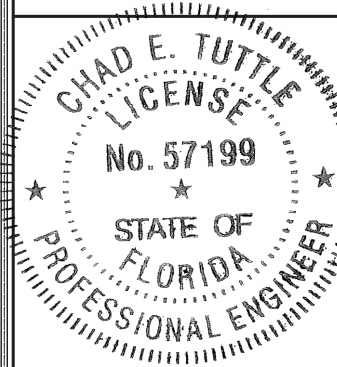

IT IS A VIOLATION OF LAW FOR ANY PERSON,
UNLESS THEY ARE ACTING UNDER THE DIRECTION
OF A LICENSED PROFESSIONAL ENGINEER,
TO ALTER THIS DOCUMENT.

AERIAL

SHEET NUMBER:

C-1