


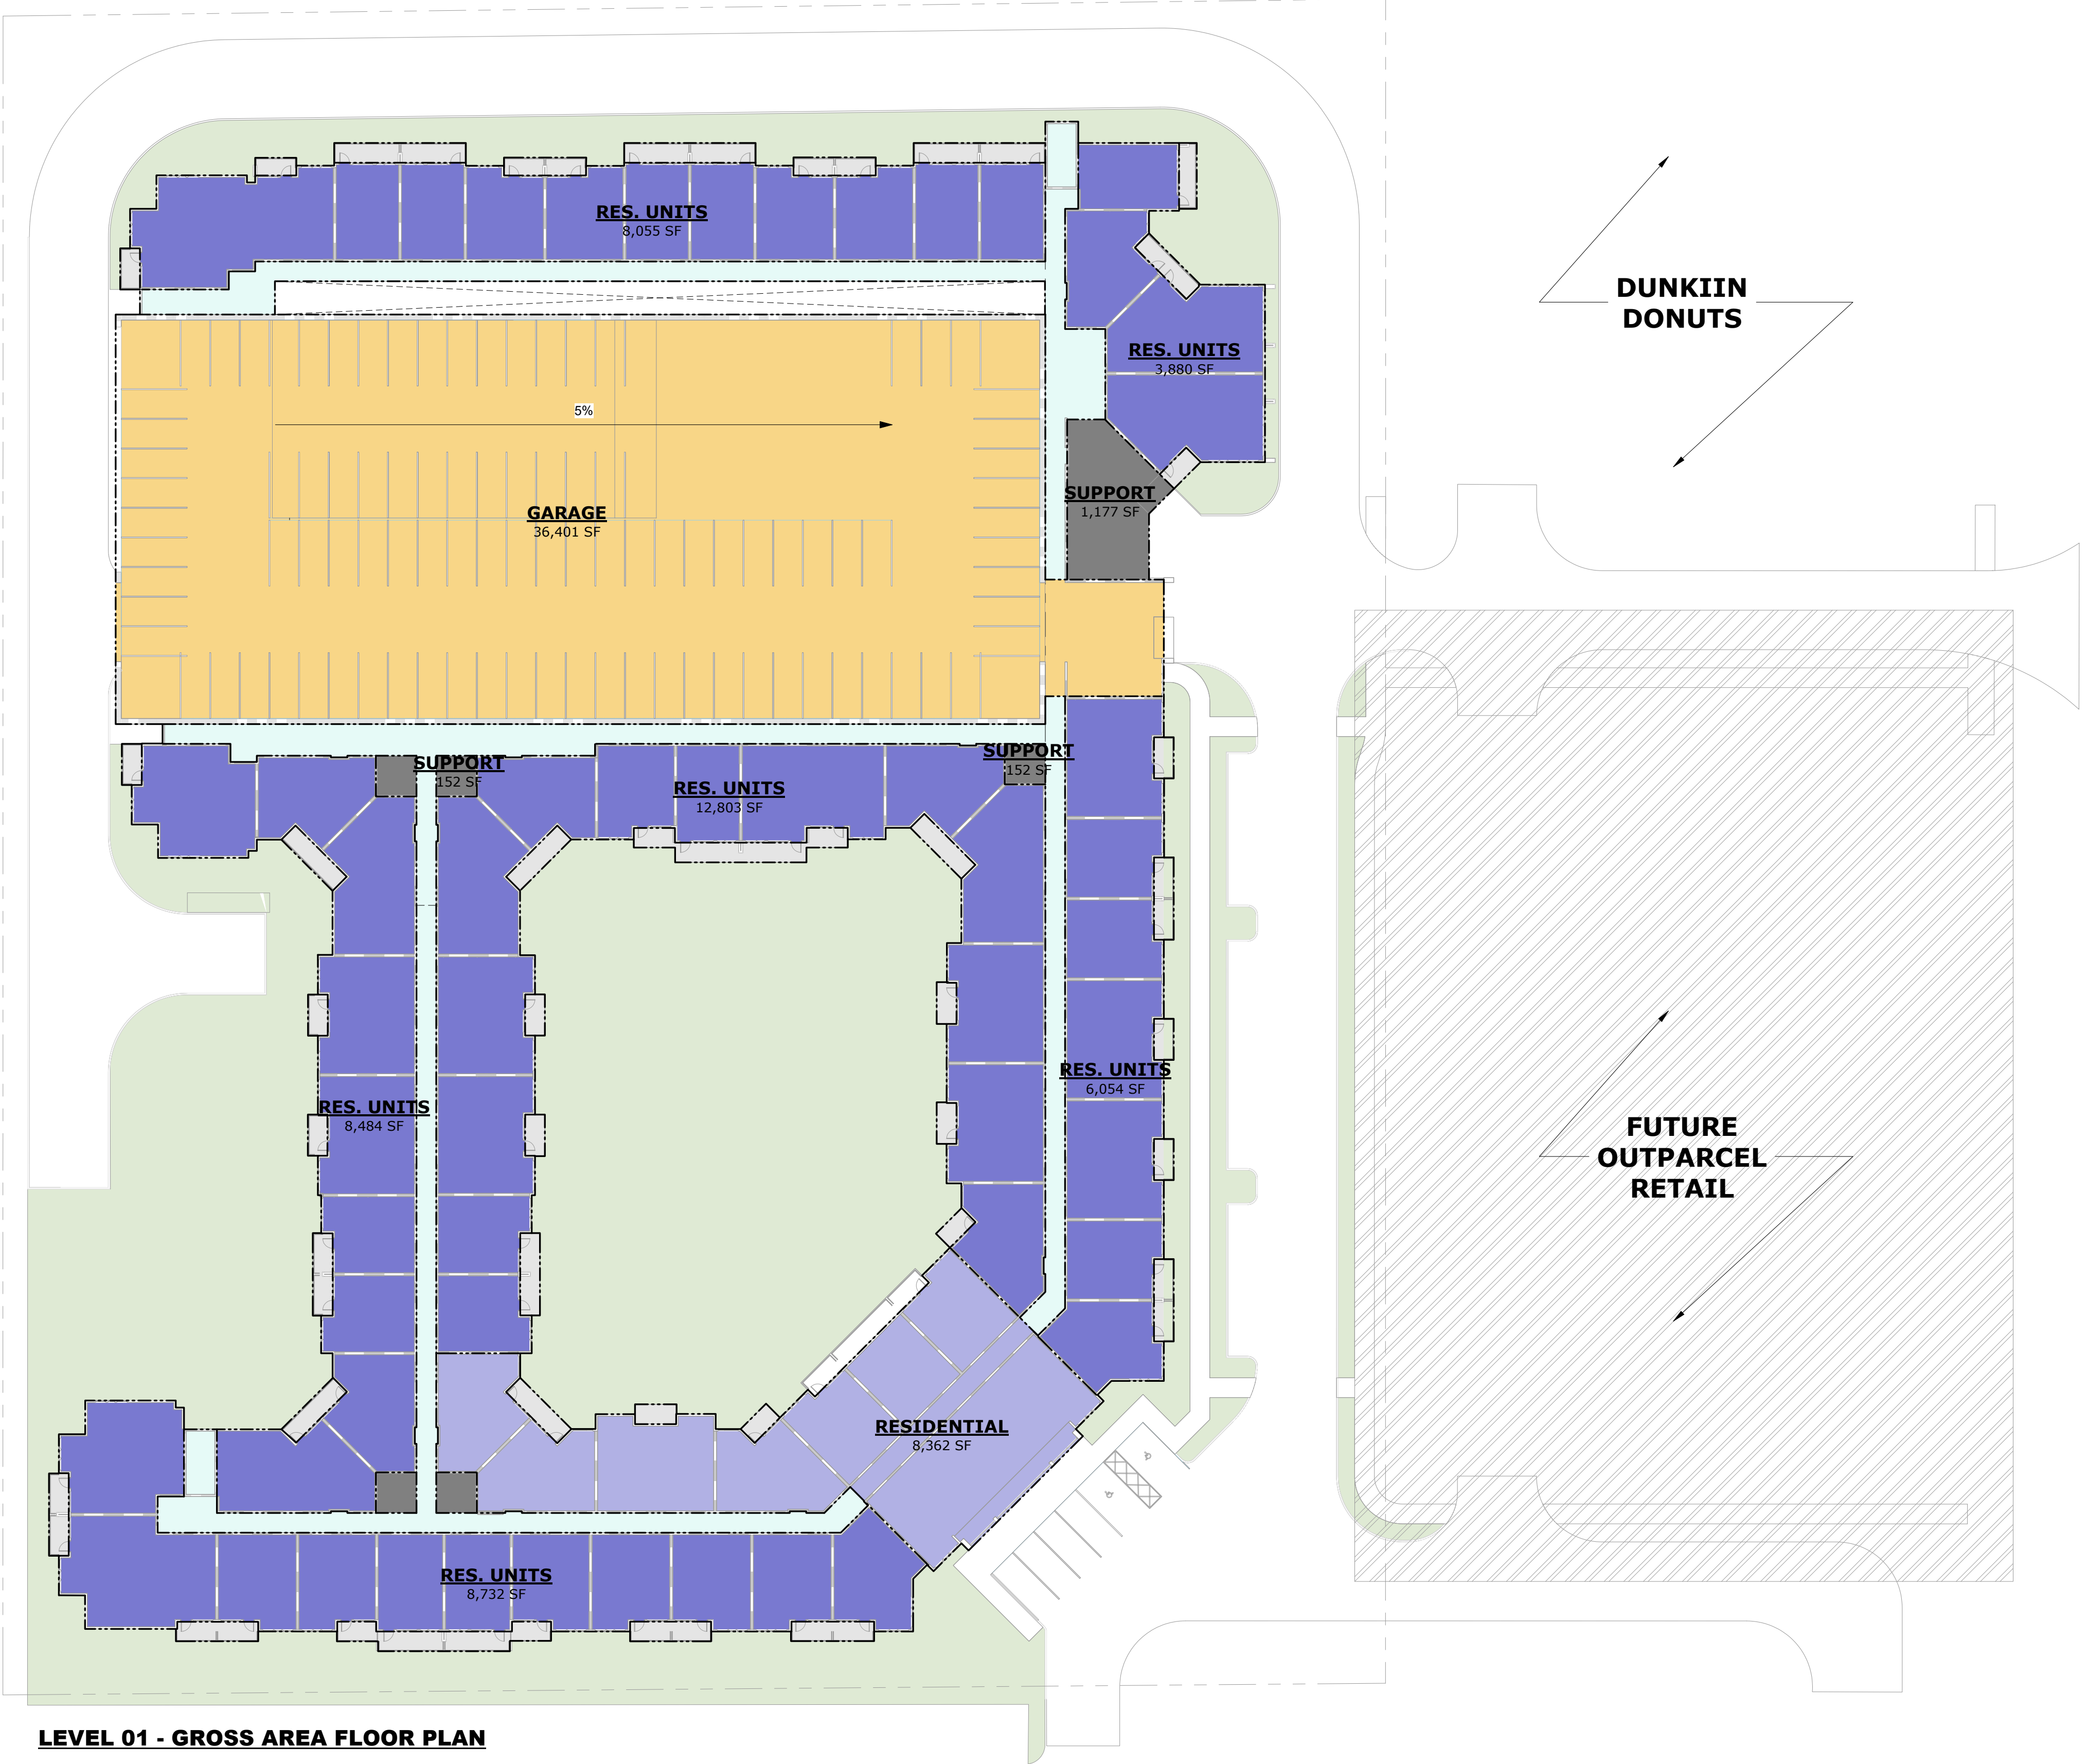

GARAGE GROSS AREA

NAME	AREA
GROUND LEVEL	
GARAGE	36,401 SF
	36,401 SF
LEVEL 02	
GARAGE	35,125 SF
	35,125 SF
LEVEL 03	
GARAGE	35,125 SF
	35,125 SF
LEVEL 04	
GARAGE	35,125 SF
	35,125 SF
LEVEL 05	
GARAGE	35,125 SF
	35,125 SF
	176,901 SF

RESIDENTIAL GROSS AREA

NAME	AREA
GROUND LEVEL	
CIRCULATION	9,356 SF
RES. EXTERIOR	5,039 SF
RES. UNITS	48,008 SF
RESIDENTIAL	8,362 SF
	70,764 SF
LEVEL 02	
CIRCULATION	9,884 SF
RES. EXTERIOR	5,630 SF
RES. UNITS	54,323 SF
RESIDENTIAL	2,498 SF
	72,335 SF
LEVEL 03	
CIRCULATION	10,028 SF
RES. EXTERIOR	5,697 SF
RES. UNITS	57,788 SF
	73,512 SF
LEVEL 04	
CIRCULATION	10,028 SF
RES. EXTERIOR	5,697 SF
RES. UNITS	57,788 SF
	73,512 SF
LEVEL 05	
CIRCULATION	10,028 SF
RES. EXTERIOR	5,697 SF
RES. UNITS	57,788 SF
	73,512 SF
	363,635 SF