

PLANT LEGEND

-  Muskogee Crape Myrtle
-  Sweet Gum
-  D.D Blanchard Southern Magnolia
-  Little Gem Dwarf Southern Magnolia
-  Slash Pine
-  American Sycamore
-  Southern Live Oak
-  Cabbage Palmetto
-  Bald Cypress
-  UTILITY SCREENING SHRUB
-  SHRUBS, GRASSES, & GROUNDCOVER
-  SOD



Date: 02/23/2026
 Drawn by: KV
 Reviewed by: RT / JW / JG
 Job Number: 250800
 Issued for: Date:




MINNESOTA AVE MULTIFAMILY
 CITY OF ORLANDO
 EMBREY
 7600 Broadway, Suite 300, San Antonio, TX 78209

CODE LANDSCAPE PLANS
 CODE LANDSCAPE PLAN

NOT FOR CONSTRUCTION

Sheet Number:
LC511

KEY PLAN

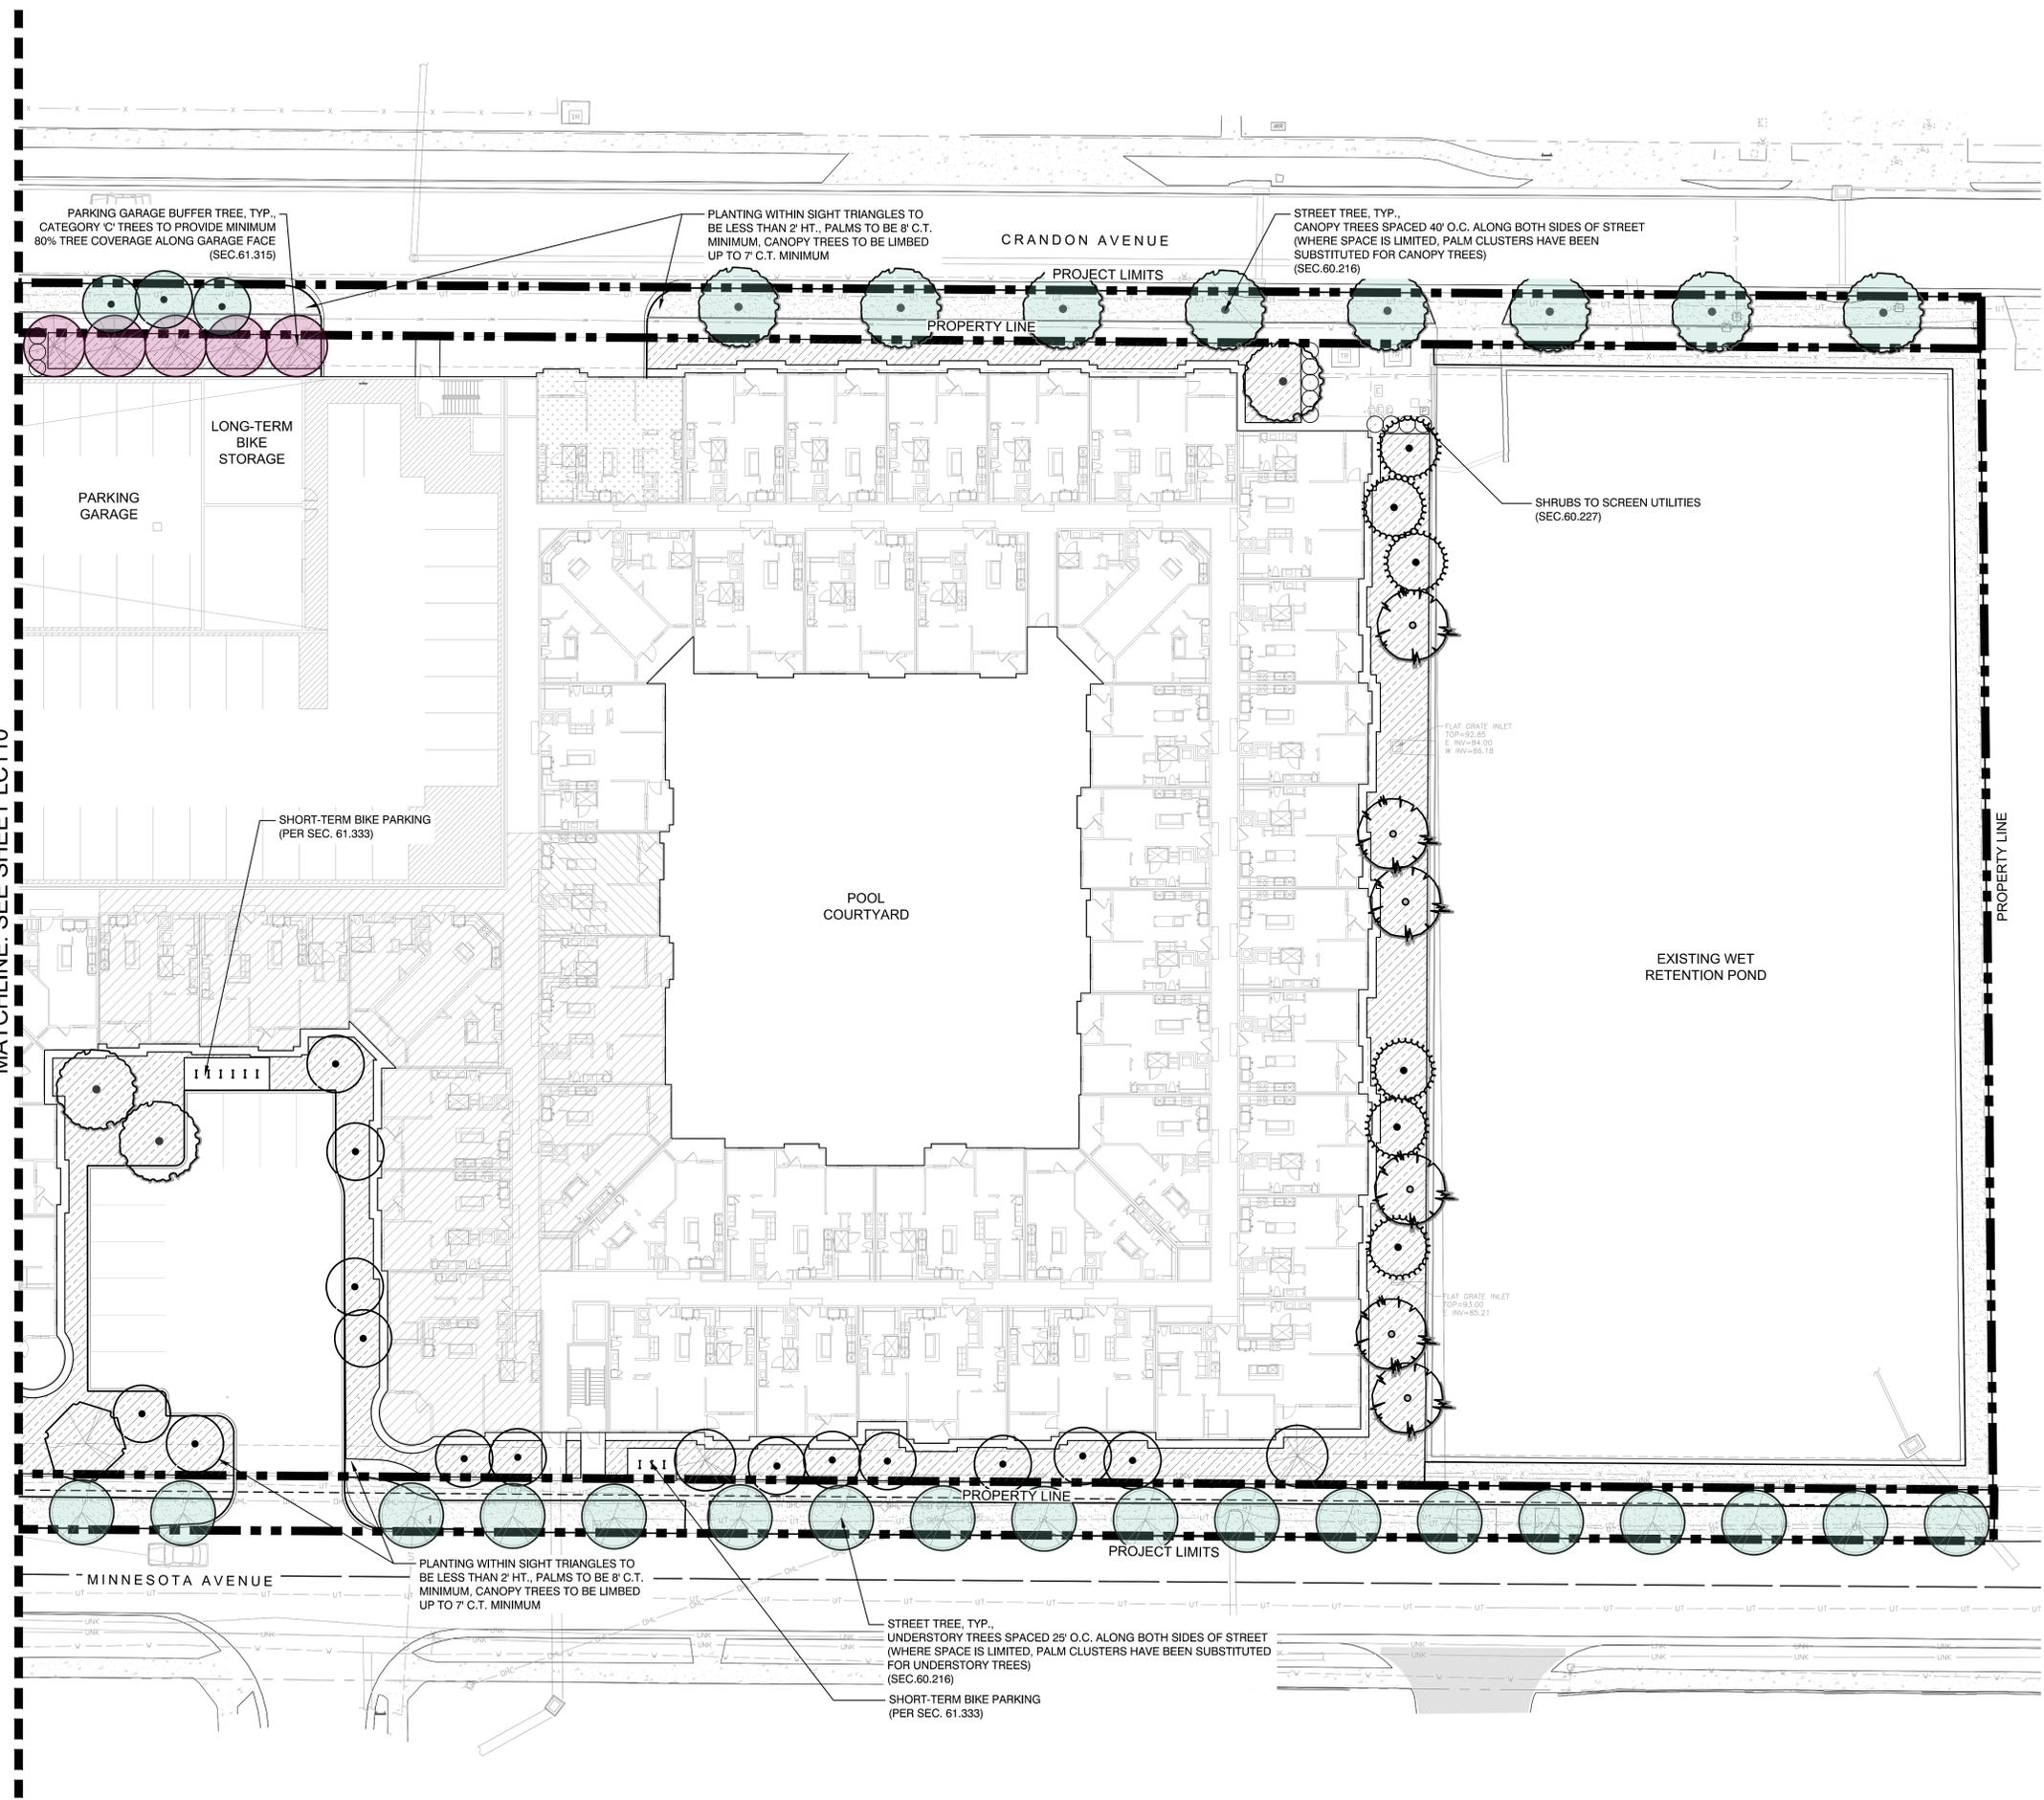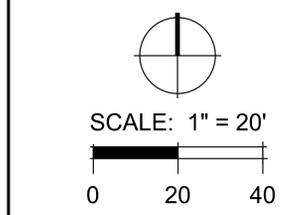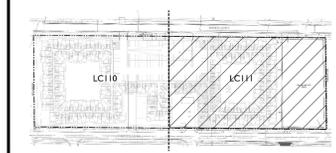

MATCHLINE: SEE SHEET LC110