



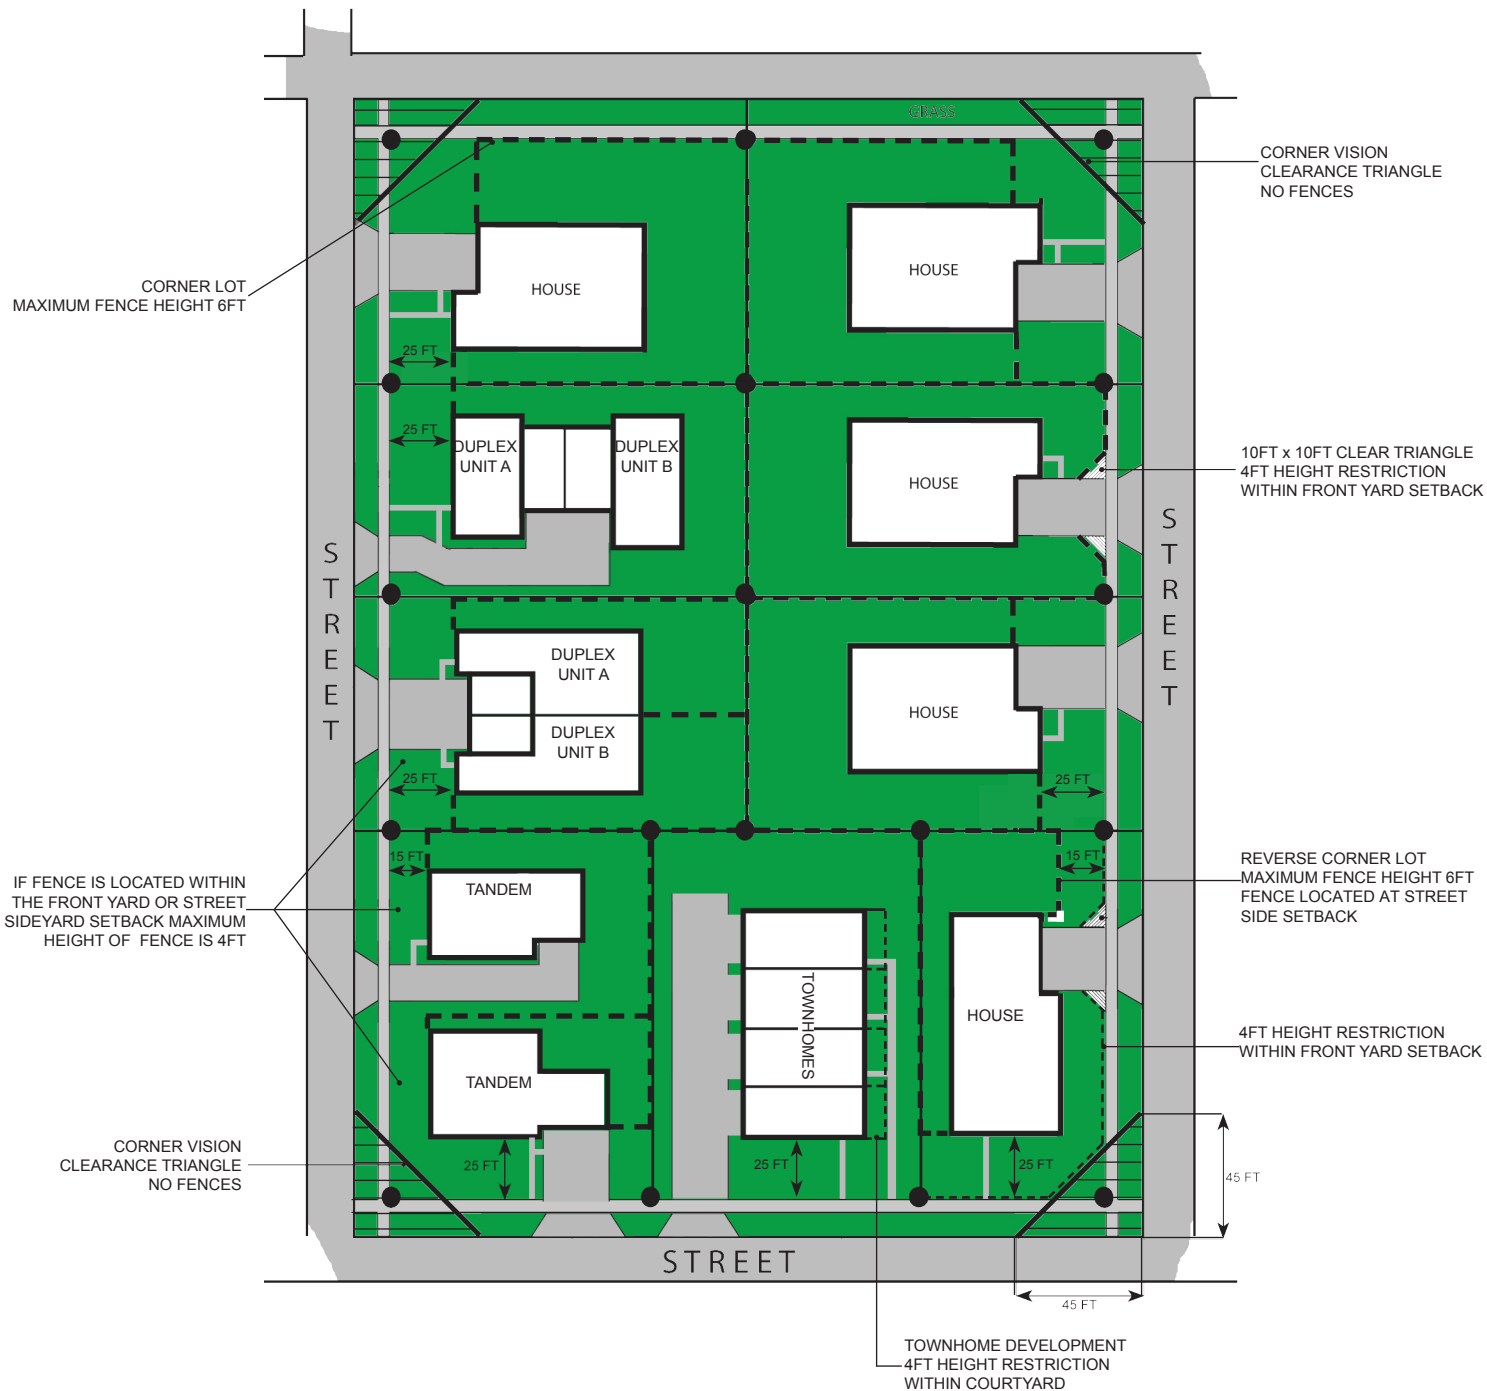


# FENCE REGULATIONS

A typical residential block with single family, duplex, tandem and townhome development with sidewalk and landscape parkway strip. Single family, duplex and tandem do not require a permit. Townhomes, multifamily and non-residential fences require a permit. Fence materials that include concrete, block or any reinforcement require permits.

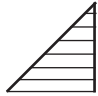

LEGEND			
	45FT X 45FT CORNER VISION TRIANGLE CLEARANCE		10FT X 10FT CLEAR TRIANGLE
			PROPOSED FENCE
			PROPERTY LINE

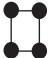Note: Fences & walls are limited to 6ft in height in Orlando. The property owner can request a variance for increased height.